
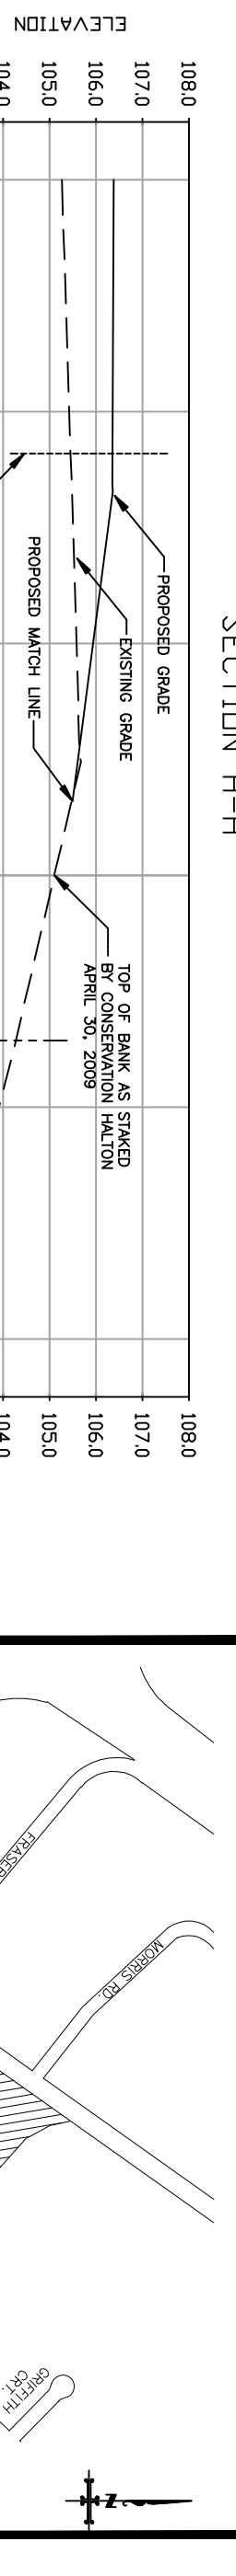
 
 
 
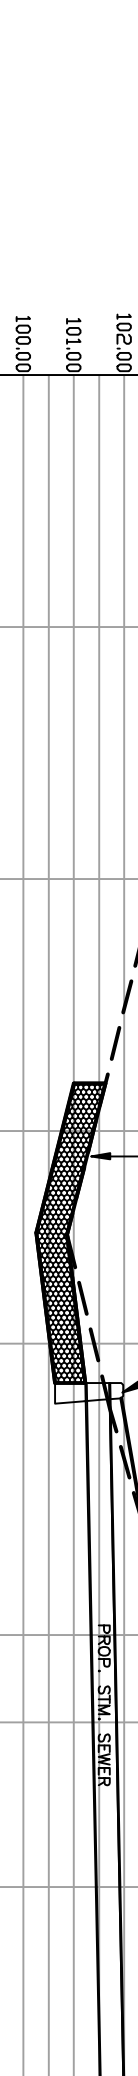
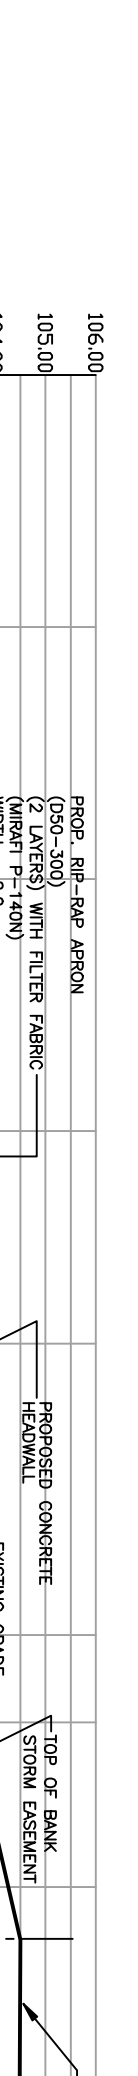
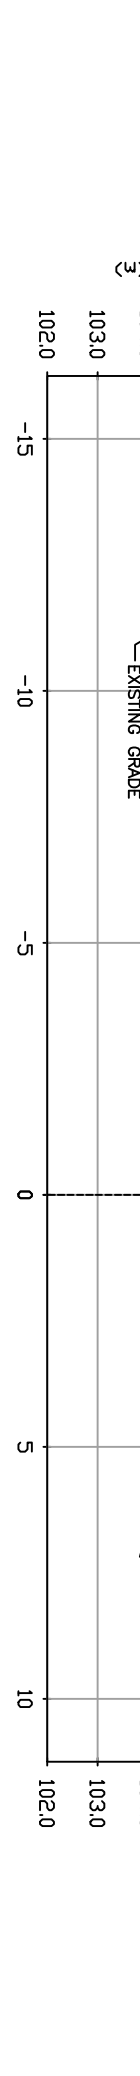
 
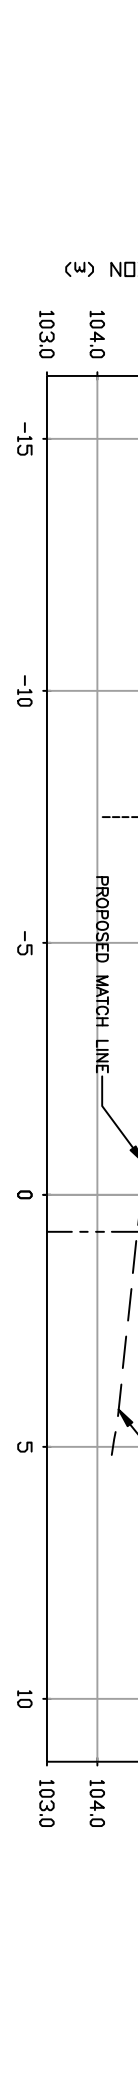
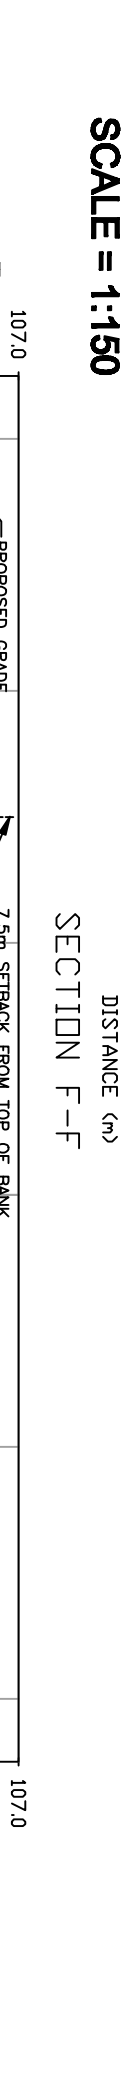
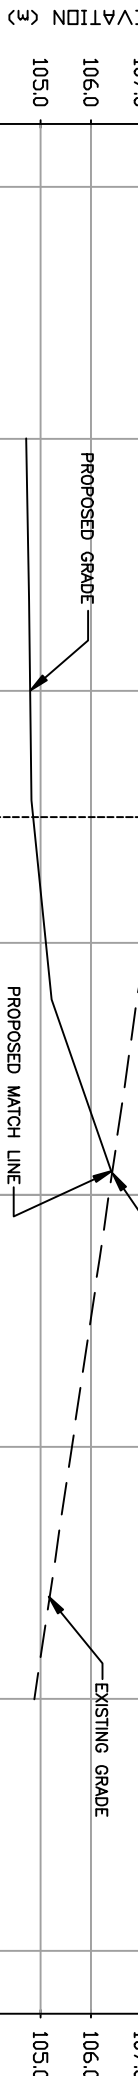
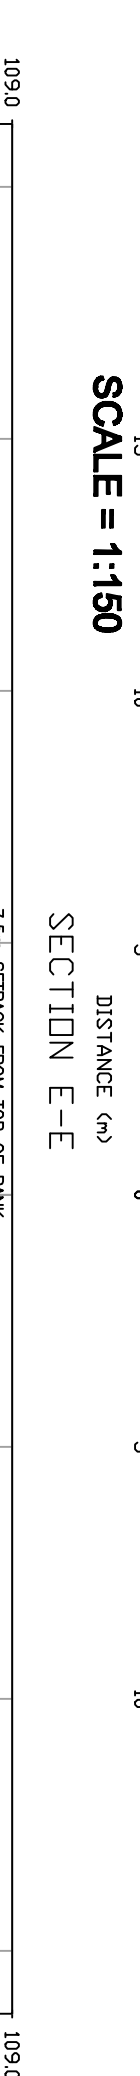
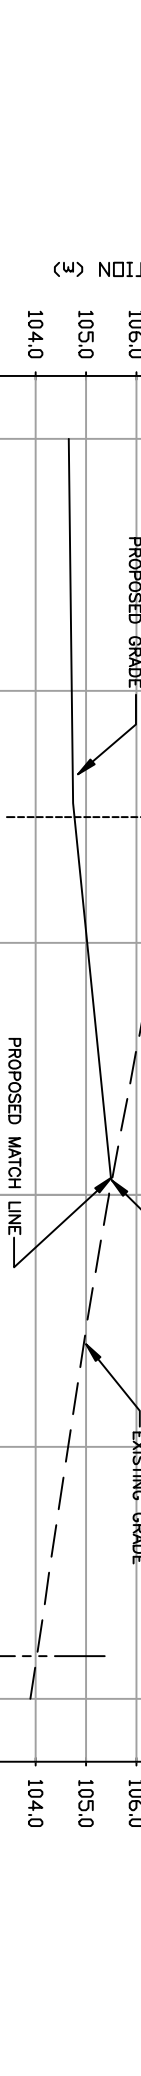
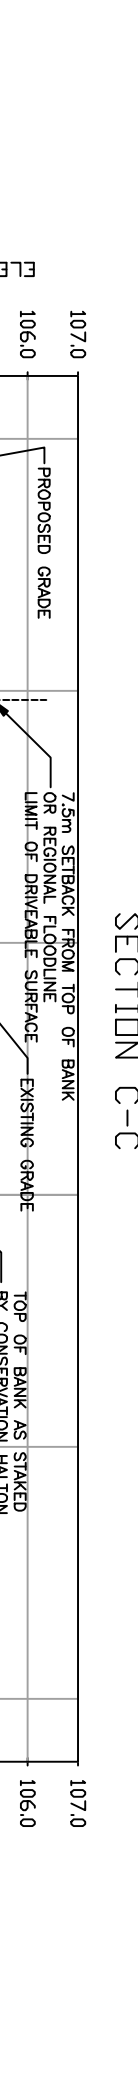
 


5200-2600/3300/3400/3500/9900/10000
 ELEVATION (m)
 DISTANCE (m)
 SCALE = 1:150
 SECTION A-A

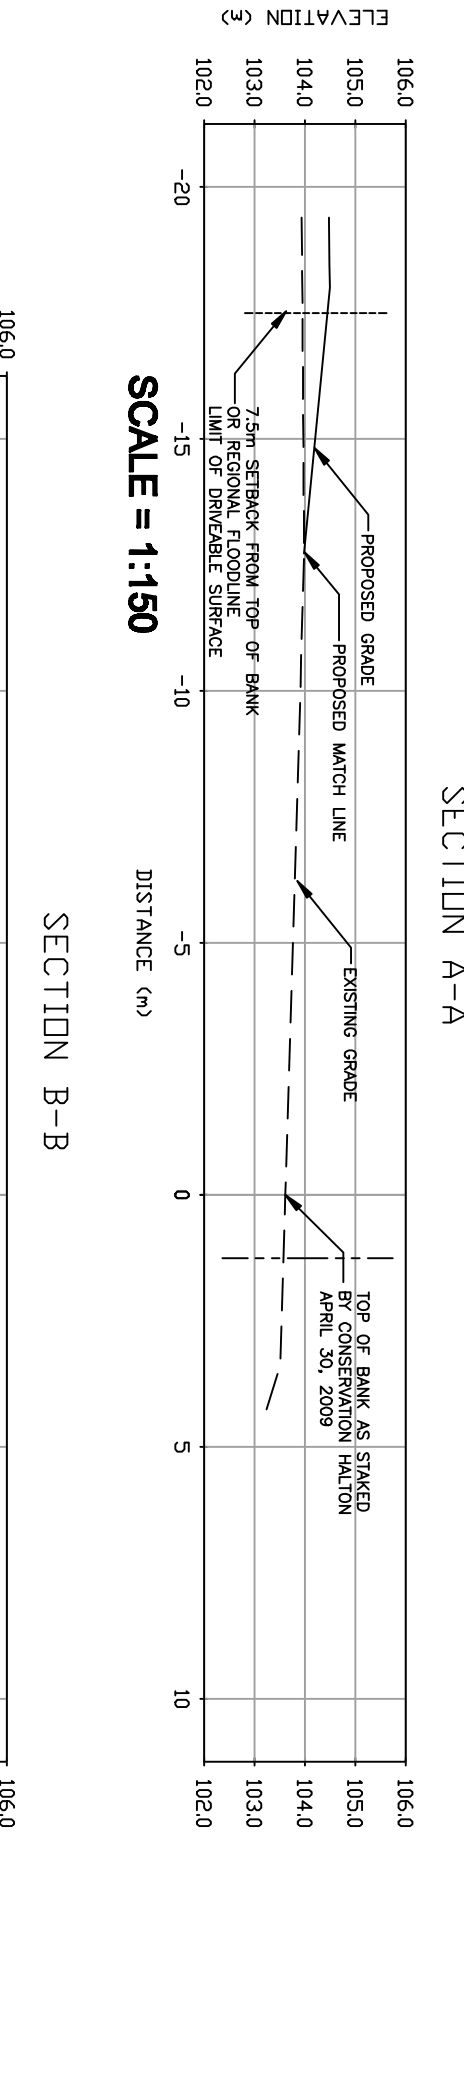

KEY PLAN
 SCALE: 1:150
SUBJECT LANDS

NOTE:
 THE POSITION OF PIPE LINES, CONDUITS, WETLANDS, SPACES AND UNDERPASS AND ABOVE GROUND UTILITIES IS NOT NECESSARILY SHOWN ON THE CONTRACT DRAWINGS. THE APPROVAL OF THIS PLAN DOES NOT EXEMPT THE OWNER'S CONTRACTOR FROM THE OBLIGATION TO VERIFY THE EXACT LOCATION OF ALL UTILITIES AND STRUCTURES, AND SHALL ASSUME ALL LIABILITY FOR DAMAGE TO THEM.
 THE CONTRACTOR MUST CHECK AND VERIFY ALL DIMENSIONS ON THE JOB AND REPORT ANY DISCREPANCIES TO THE ENGINEER IMMEDIATELY.
 ALL DIMENSIONS AND SPECIFICATIONS ARE INSTRUMENTS OF SERVICE AND THE PRESENCE OF THIS PLAN MUST NOT BE USED TO SITE THE PROPOSED BUILDINGS.
 THIS PLAN MUST NOT BE USED TO SITE THE PROPOSED BUILDINGS.
 EXISTING TOPOGRAPHICAL INFORMATION SUPPLIED BY WACKAY, WACKAY, PETERS

BENCH MARK:
 ELEVATION BENCHMARK CITY OF BURLINGTON THE CITY OF BURLINGTON SHALL BE RESPONSIBLE FOR THE MAINTENANCE OF ALL BENCHMARKS AND THE LOCATION OF BENCHMARKS SHALL BE SHOWN ON THE CONTRACT DRAWINGS.
 BENCHMARK NO. 1 AND BENCHMARK NO. 2 SHALL BE USED TO VERIFY THE LOCATION OF BENCHMARKS AND THE LOCATION OF BENCHMARKS SHALL BE SHOWN ON THE CONTRACT DRAWINGS.
SCALE:
 0 5 10 15 25 30 35 40 45 50
SECTIONS

CLIENT:
FABIANI ARCHITECTS LTD.

PROJECT:
ATTRIDGE TRANSPORTATION
4130 HARVESTER ROAD
BURLINGTON, ON
SP#: 535-008/10

NO.	REVISIONS	DATE	BY
1	ISSUED FOR SITE PLAN APPROVAL	FEB-2-10	MHH
2	REVISED AS PER CITY COMMENTS	FEB-23-10	MHH
3	REVISED AS PER REGION COMMENTS	FEB-23-10	MHH
4	REVISED AS PER SITE PLAN CHANGES	MAY-13-10	MHH
5	REVISED AS PER CITY COMMENTS	MAY-13-10	MHH

METRIC NOTE:
 DISTANCES AND ELEVATIONS ON THIS PLAN ARE TYPICALLY SHOWN IN METRES AND CAN BE CONVERTED TO FEET BY DIVIDING BY 0.3048

FILE NUMBER

08229-3F.DWG
 AS NOTED
 08229
 OCT/08

THE ODIAW/DETECH GROUP - CONSULTING ENGINEERS
 5230 SOUTH SERVICE ROAD, BURLINGTON, ONTARIO L7L 6K2
 OFF: (905) 682-9811 FAX: (905) 682-9865

ODIAW/DETECH
 CONSULTING ENGINEERS

08229-3F.DWG
 AS NOTED
 08229
 OCT/08

CHECKED BY: M.H.H.
 DESIGNED BY: J.K.
 DRAWN BY: J.K.

REGISTERED PROFESSIONAL ENGINEER
 1. KRIPAN
 OCT-19-10

REGISTERED PROFESSIONAL ENGINEER
 3 OF 4