
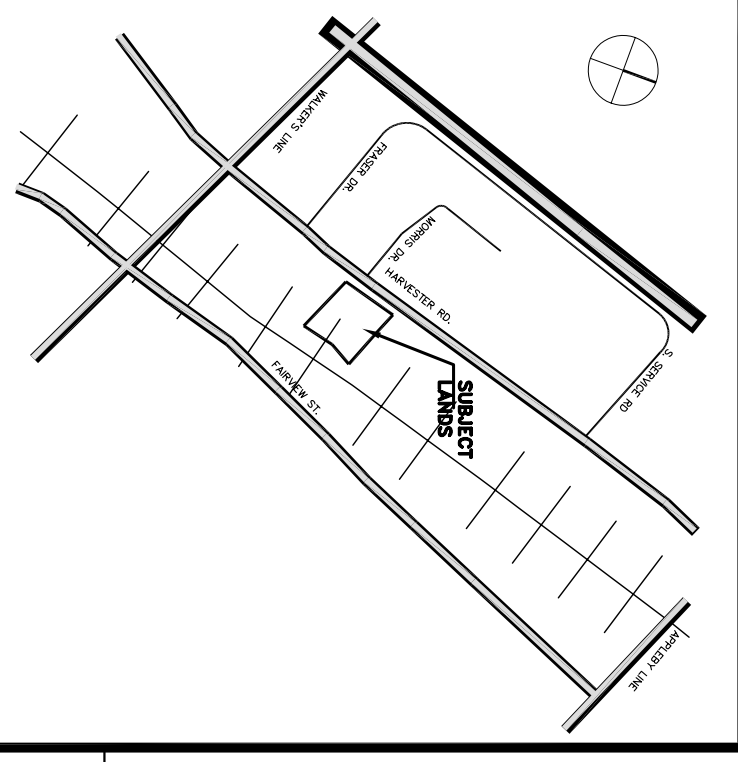


TREE INVENTORY SCHEDULE - PROVIDED BY G. O'CONNOR CONSULTANTS INC. OCTOBER 8/09

NO.	BOTANICAL NAME	COMMON NAME	DBH (cm)	HEIGHT (cm)	BIOLOGICAL HEALTH	RECOMMENDATION	OBSERVATIONS / COMMENTS	OWNERSHIP
1	<i>Carya ovata</i>	Shagbark Hickory	48	60.150	Dying	Removal	2 Muli-Stem	
2	<i>Corylus</i>	Hickory	35.35	35.35	M	Removal	2 Muli-Stem	
3	<i>Carya ovata</i>	Shagbark Hickory	25.31, 32		L	Removal	3 Muli-Stem	
4	<i>Quercus rubra</i>	Red Oak	24		M	Removal		
5	<i>Carya ovata</i>	Shagbark Hickory			M	Removal		

DBH (cm): Diameter at breast height, 1.4m above ground level
 H (cm): Total tree height
 L (Low), M (Medium), H (High)

MIXED CULTURAL WOODLANDS
 SPECIES LISTED:
Carya ovata
Corylus
Quercus alba
Quercus rubra
Prunus americana
Prunus pennsylvanica
Rhus glabra
Rhus typhina
Salix nigricans
Salix sp.
Syringa

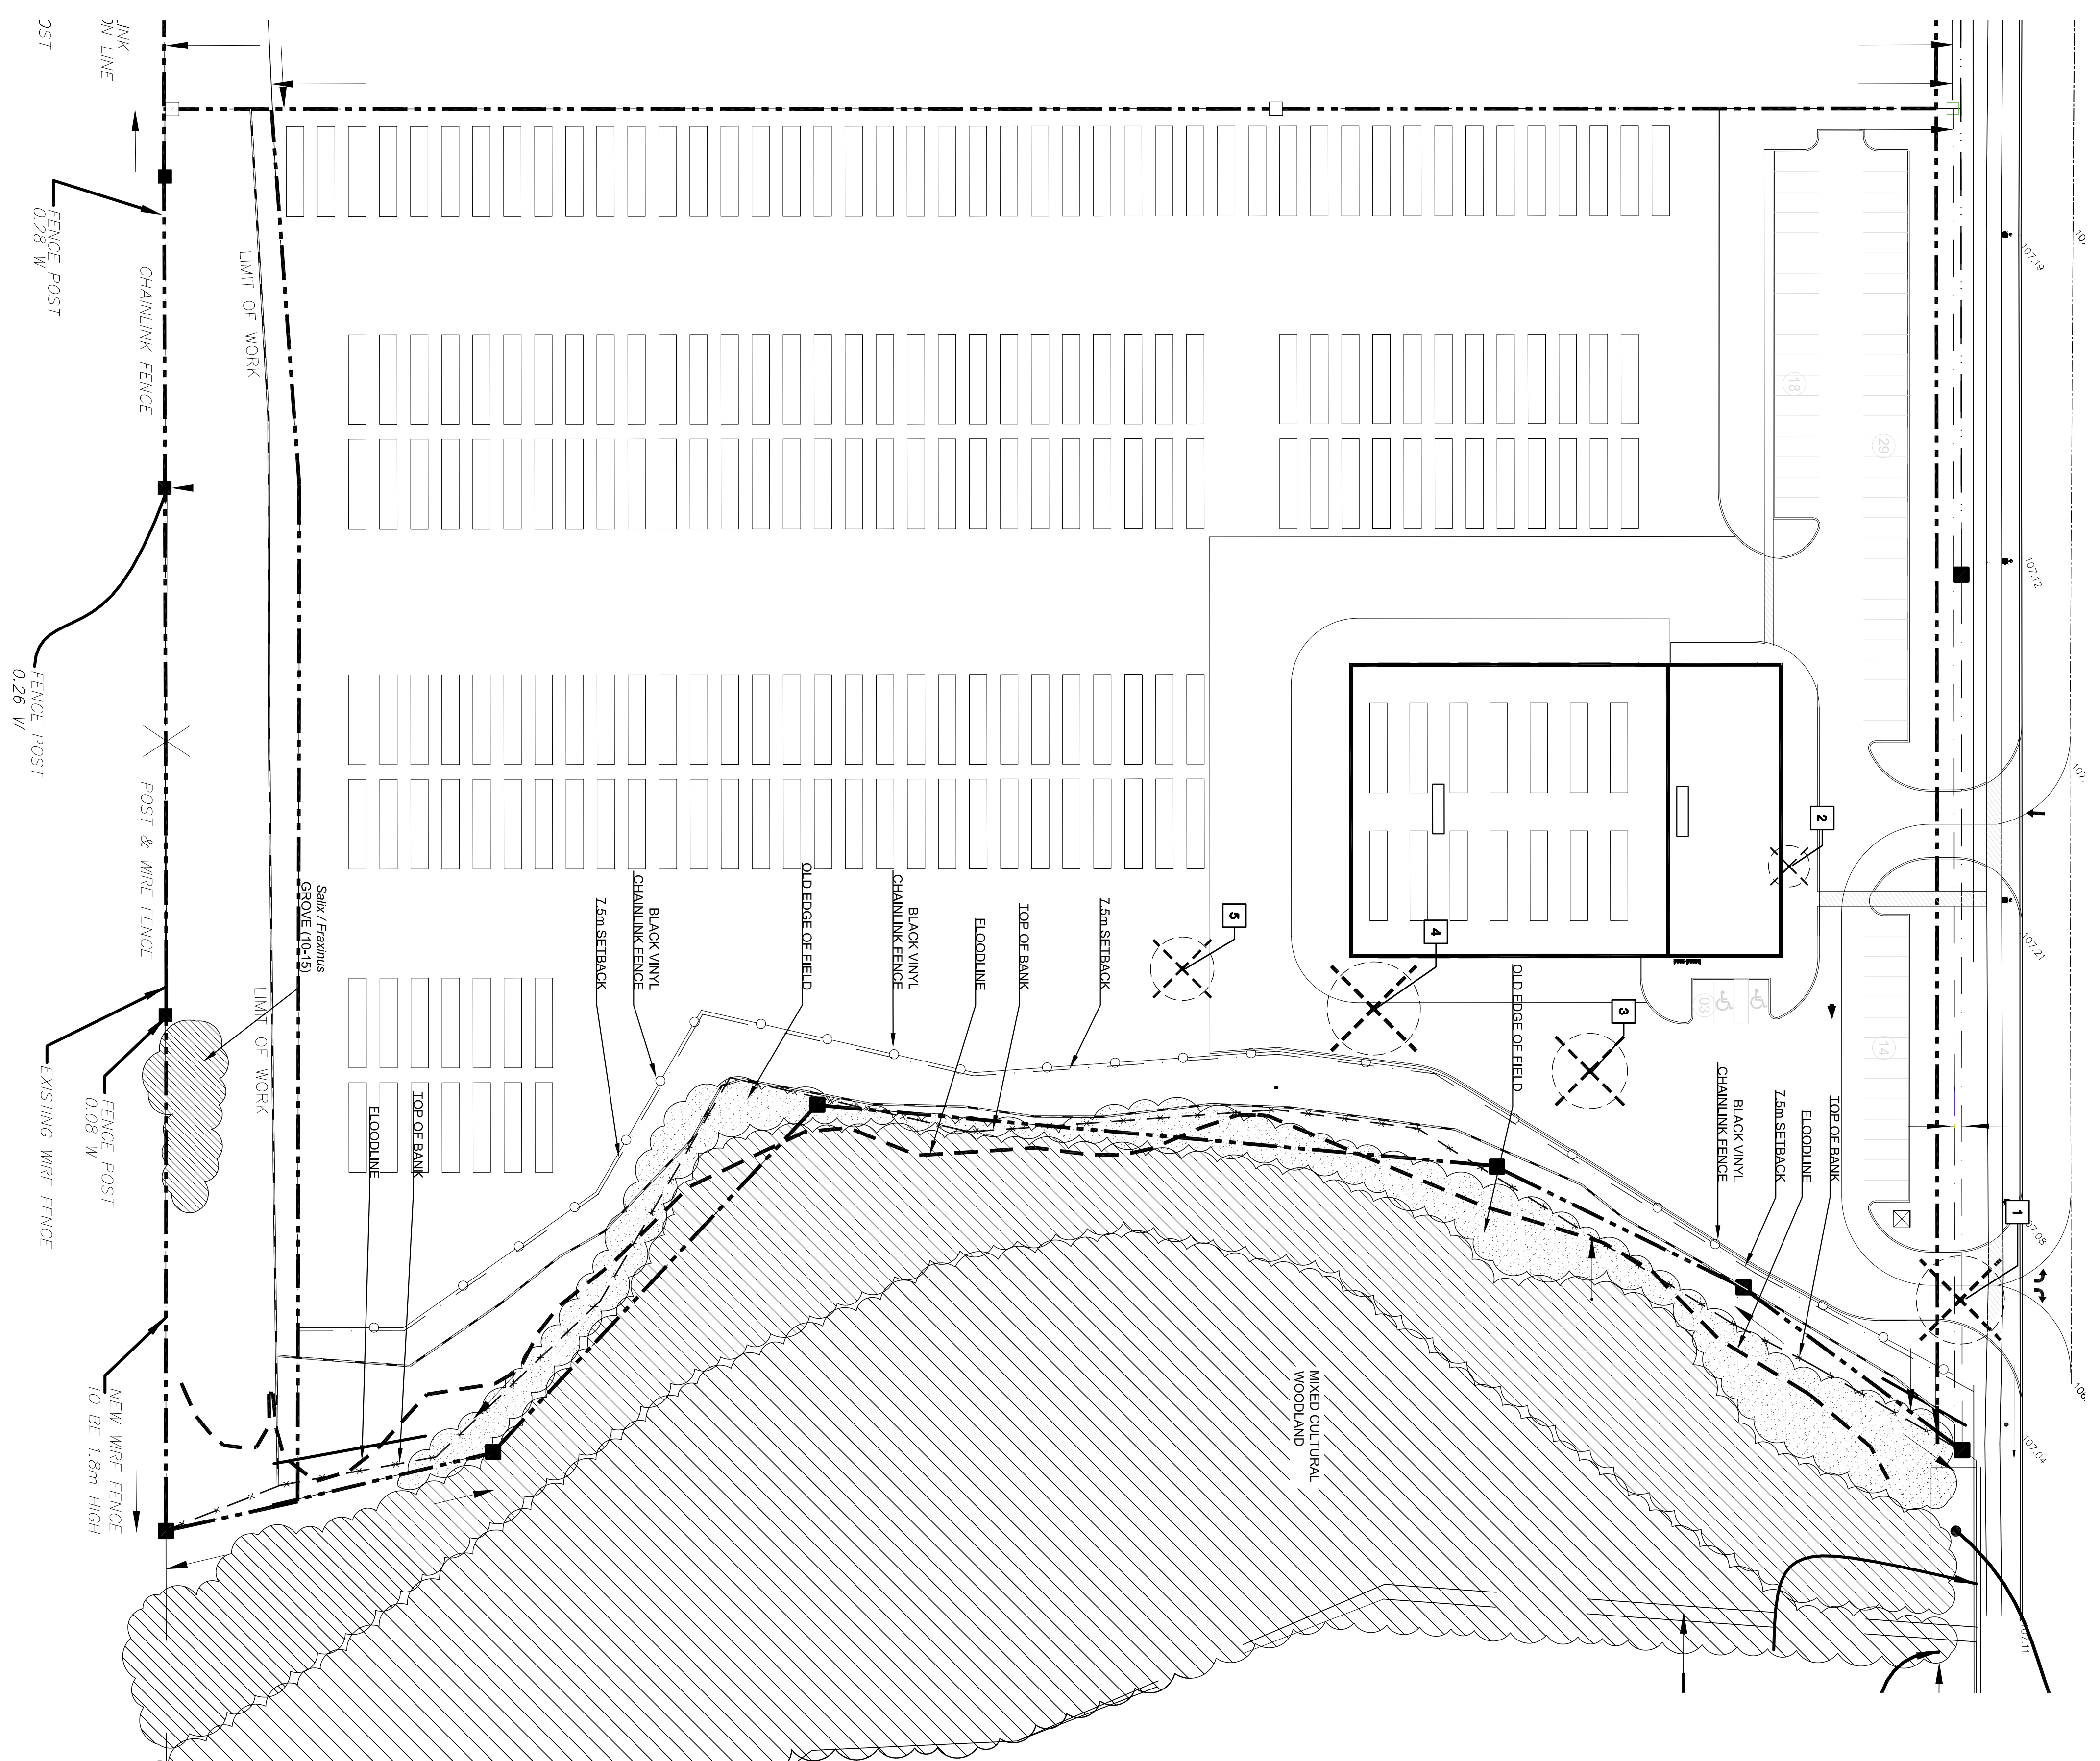


- LEGEND**
- EXISTING PROPERTY LINE
 - - - - - TOP OF BANK
 - - - - - FLOODLINE
 - - - - - 7.5m SETBACK
 - - - - - CHAINLINK FENCE
 - - - - - LIMIT OF WORK
 - EXISTING DECIDUOUS TREE TO BE RETAINED
 - EXISTING CONIFEROUS TREE TO BE RETAINED
 - EXISTING SHRUBS TO BE RETAINED
 - EXISTING DECIDUOUS TREE TO BE REMOVED
 - EXISTING CONIFEROUS TREE TO BE REMOVED
 - EXISTING SHRUBS TO BE REMOVED
 - EXISTING DECIDUOUS TREE TO BE TRANSPLANTED
 - EXISTING CONIFEROUS TREE TRANSPLANTED
 - EXISTING DECIDUOUS TREE TRANSPLANTED LOCATION
 - EXISTING CONIFEROUS TREE TRANSPLANTED LOCATION
 - EXISTING VEGETATION INVENTORY

SOURCE OF BASE INFORMATION
 Survey provided by Fabiani Architects Ltd., drawing name: Palimpsest/Site Plan/22Jan10.dwg received January 25, 2010.
 Field work completed by landscape architect Glenn A. FERNANDEZ of G. O'Connor Consultants Inc. dated February 15, 2010.

PLOT DATE: May 20, 2010

NO.	DATE	DESCRIPTION	MR.	BY
1	02/22/10	ISSUED FOR SITE PLAN APPROVAL		

REVISIONS

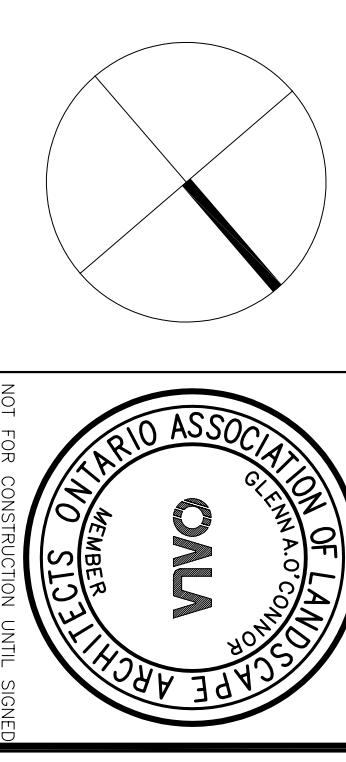

G. O'CONNOR CONSULTANTS INC.
 Landscape Architecture
 3414 South Service Road Suite 305
 Burlington, Ontario L7R 4K4
 Tel: (905) 681-2444
 Fax: (905) 681-2444
 e-mail: gconnor@oconnor-consultants.com
 Website: www.oconnor-consultants.com
 RECORDS OF BASCLAND O'CONNOR LANDSCAPE ARCHITECTS

ATTRIDGE TRANSPORT
5439 HARVESTER RD
BURLINGTON, ONTARIO

TREE CONSERVATION & EXISTING CONDITIONS PLAN

ISSUED FOR - REVIEW

SCALE : 1:300
 DATE : Jan. 25, 10
 DRAWING : L1
 PROJECT : 1179