




1 WALL SECTIONS  
A502 1:20

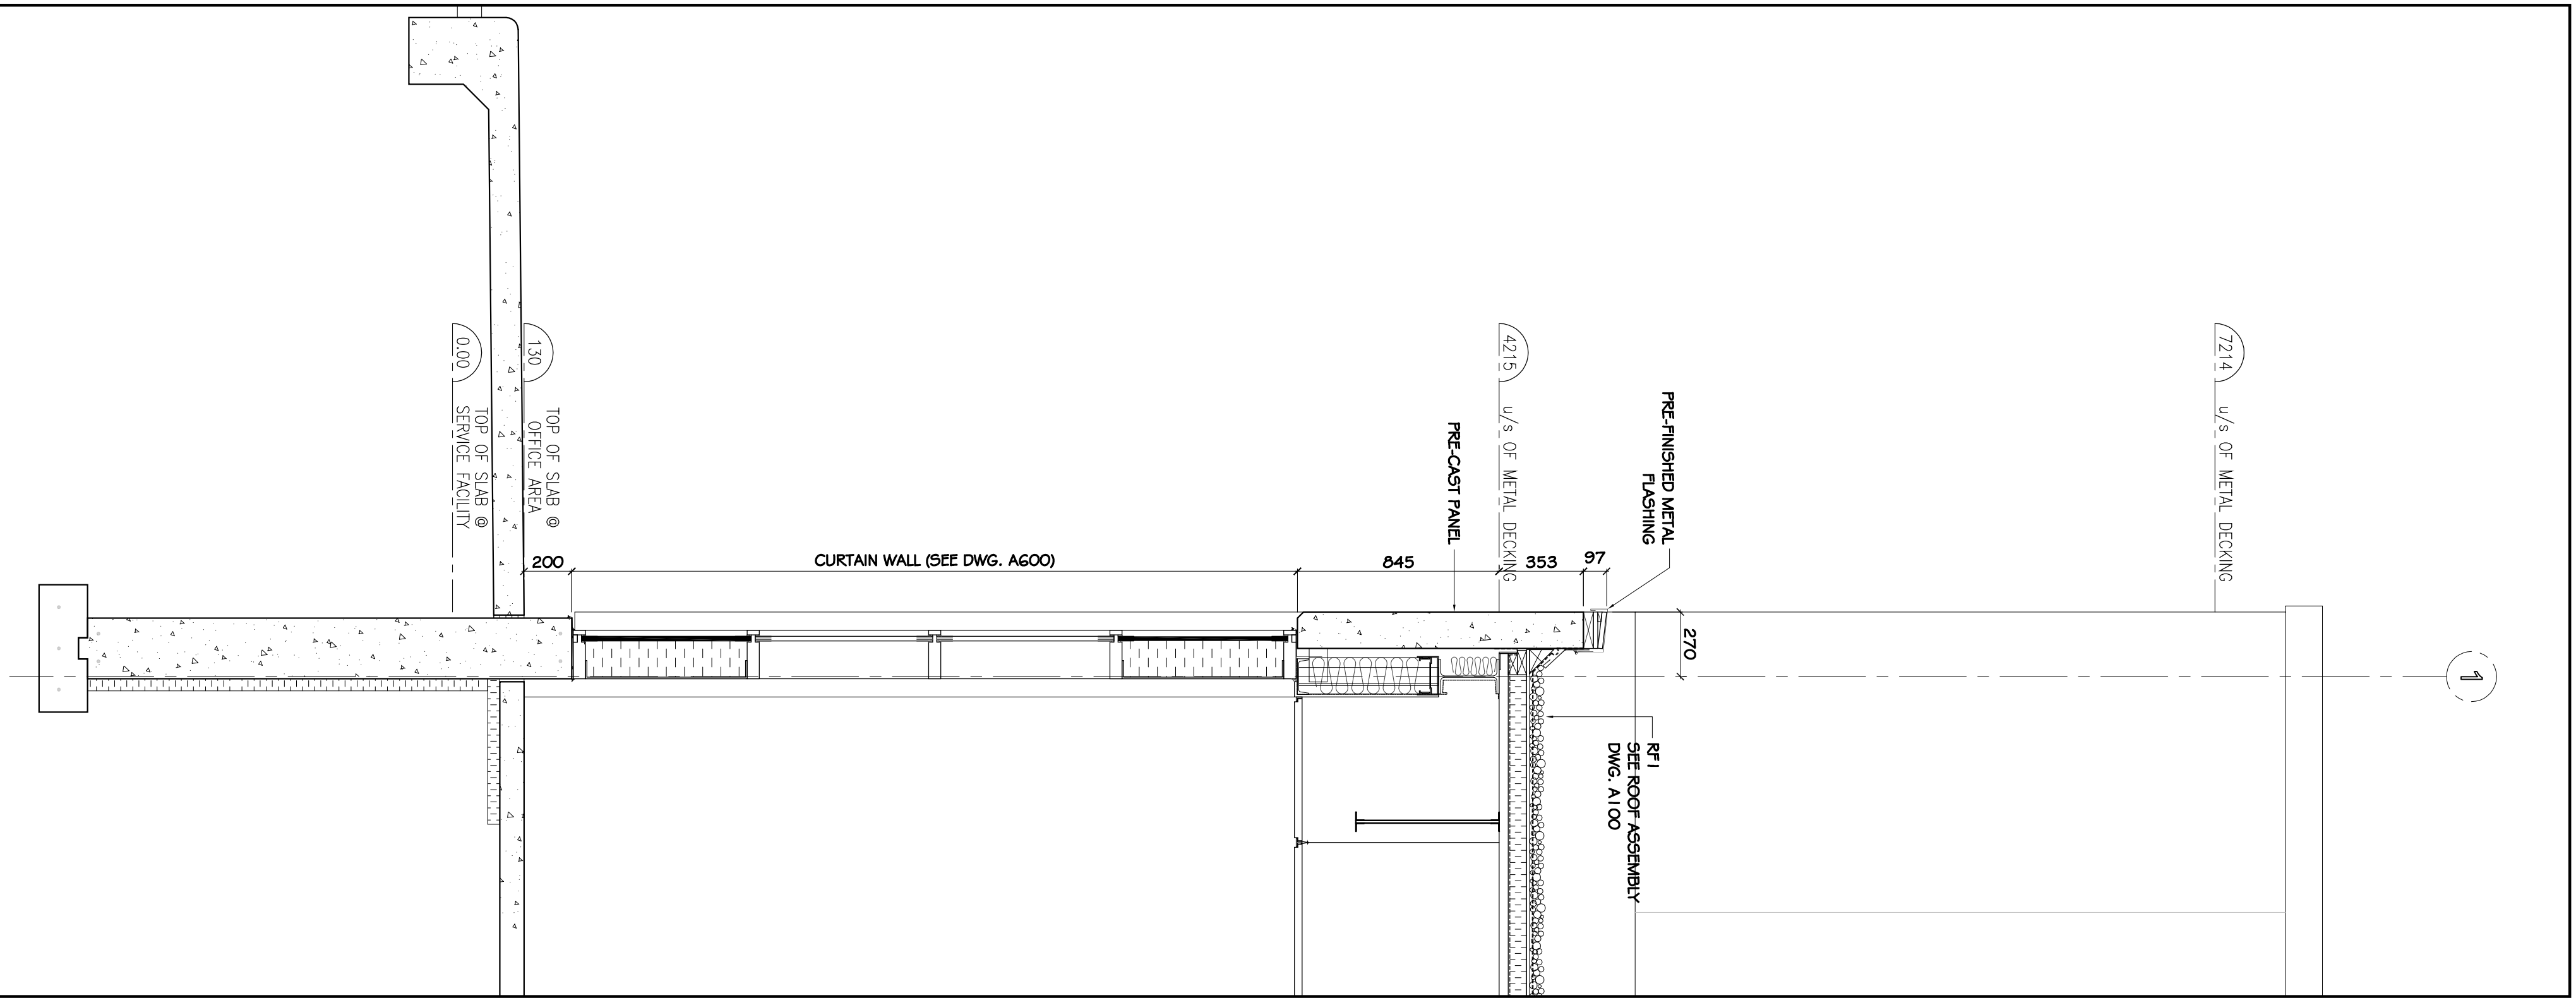

2 WALL SECTIONS  
A502 1:20

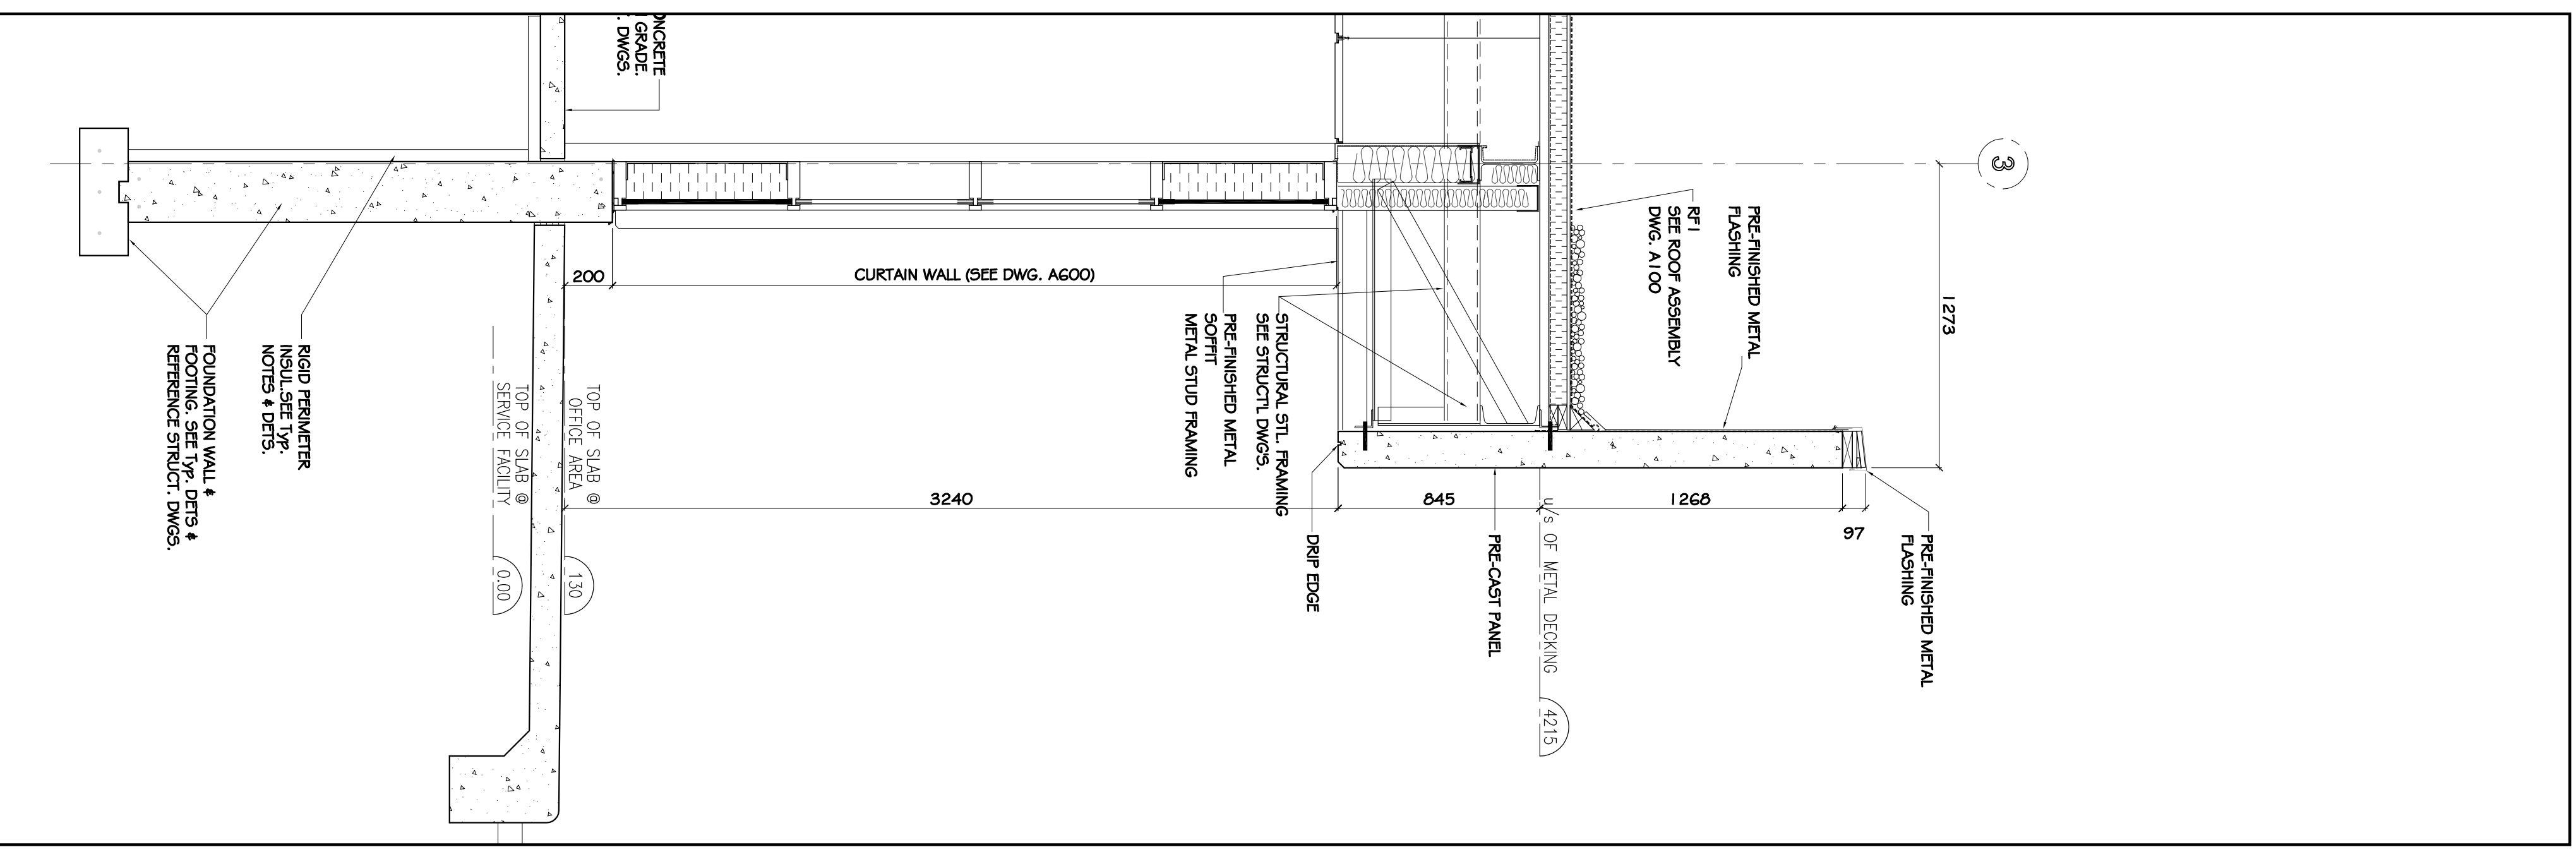

3 WALL SECTIONS  
A502 1:20

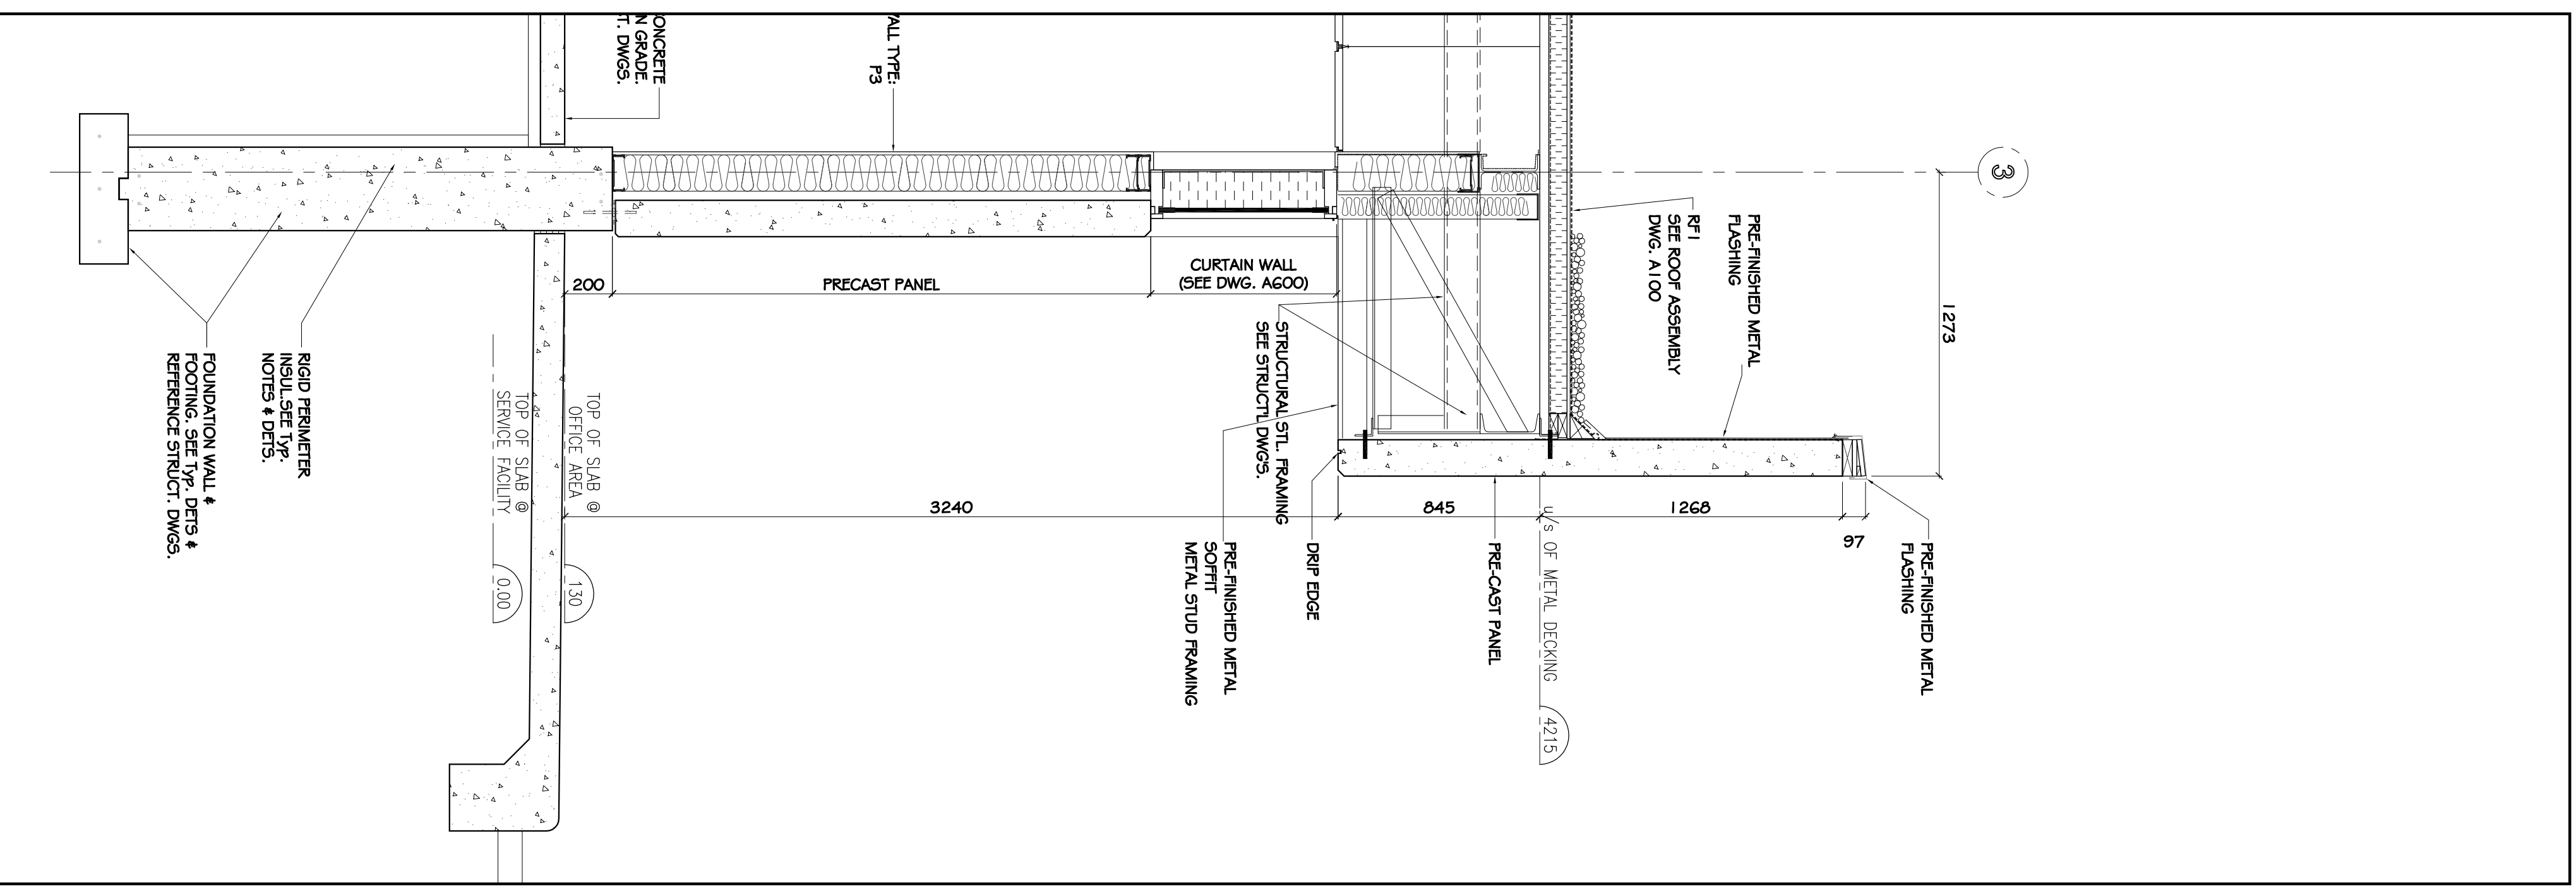


4 WALL SECTIONS  
A502 1:20

GENERAL NOTES:  
1. FOR CONSTRUCTION RESPONSIBILITY, SEE CONTRACT DOCUMENTS.  
2. TO MAINTAIN PROTECT ALL DIMENSIONS FROM 3. SURVEY COORDINATES OF ALL CORNERS, EXISTING BUILDING CORNER, EXISTING BUILDING CORNER, EXISTING BUILDING CORNER, EXISTING BUILDING CORNER.  
4. ANY CHANGES, REVISIONS, OR TO AND BE FORWARDED BY THE ARCHITECT BEFORE PROCEEDING.



NO.	DATE	BY	REVISIONS:
1.	APR./10	MS	ISSUED FOR REVIEW
2.	JUNE/10	LMP	ISSUED FOR TENDER
3.			
4.			
5.			
6.			
7.			
8.			
9.			
10.			

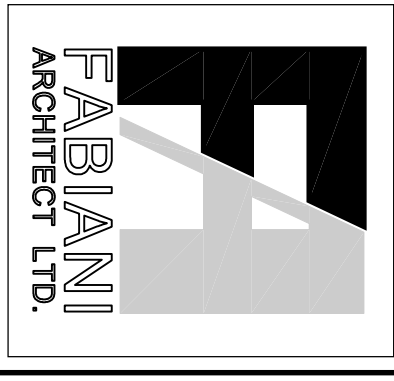

PROJECT NAME:  
**ATTRIDGE TRANSPORT  
NEW OFFICES**

PROJECT NUMBER:  
**09004**

DRAWING NAME:  
**WALL SECTIONS**

DATE: APR., 10  
DRAWN BY: LMP  
CHECKED BY: F.F.  
SCALE: AS NOTED

ISSUING NO.:  
**A502**