




1 WALL SECTIONS  
A502 1:20

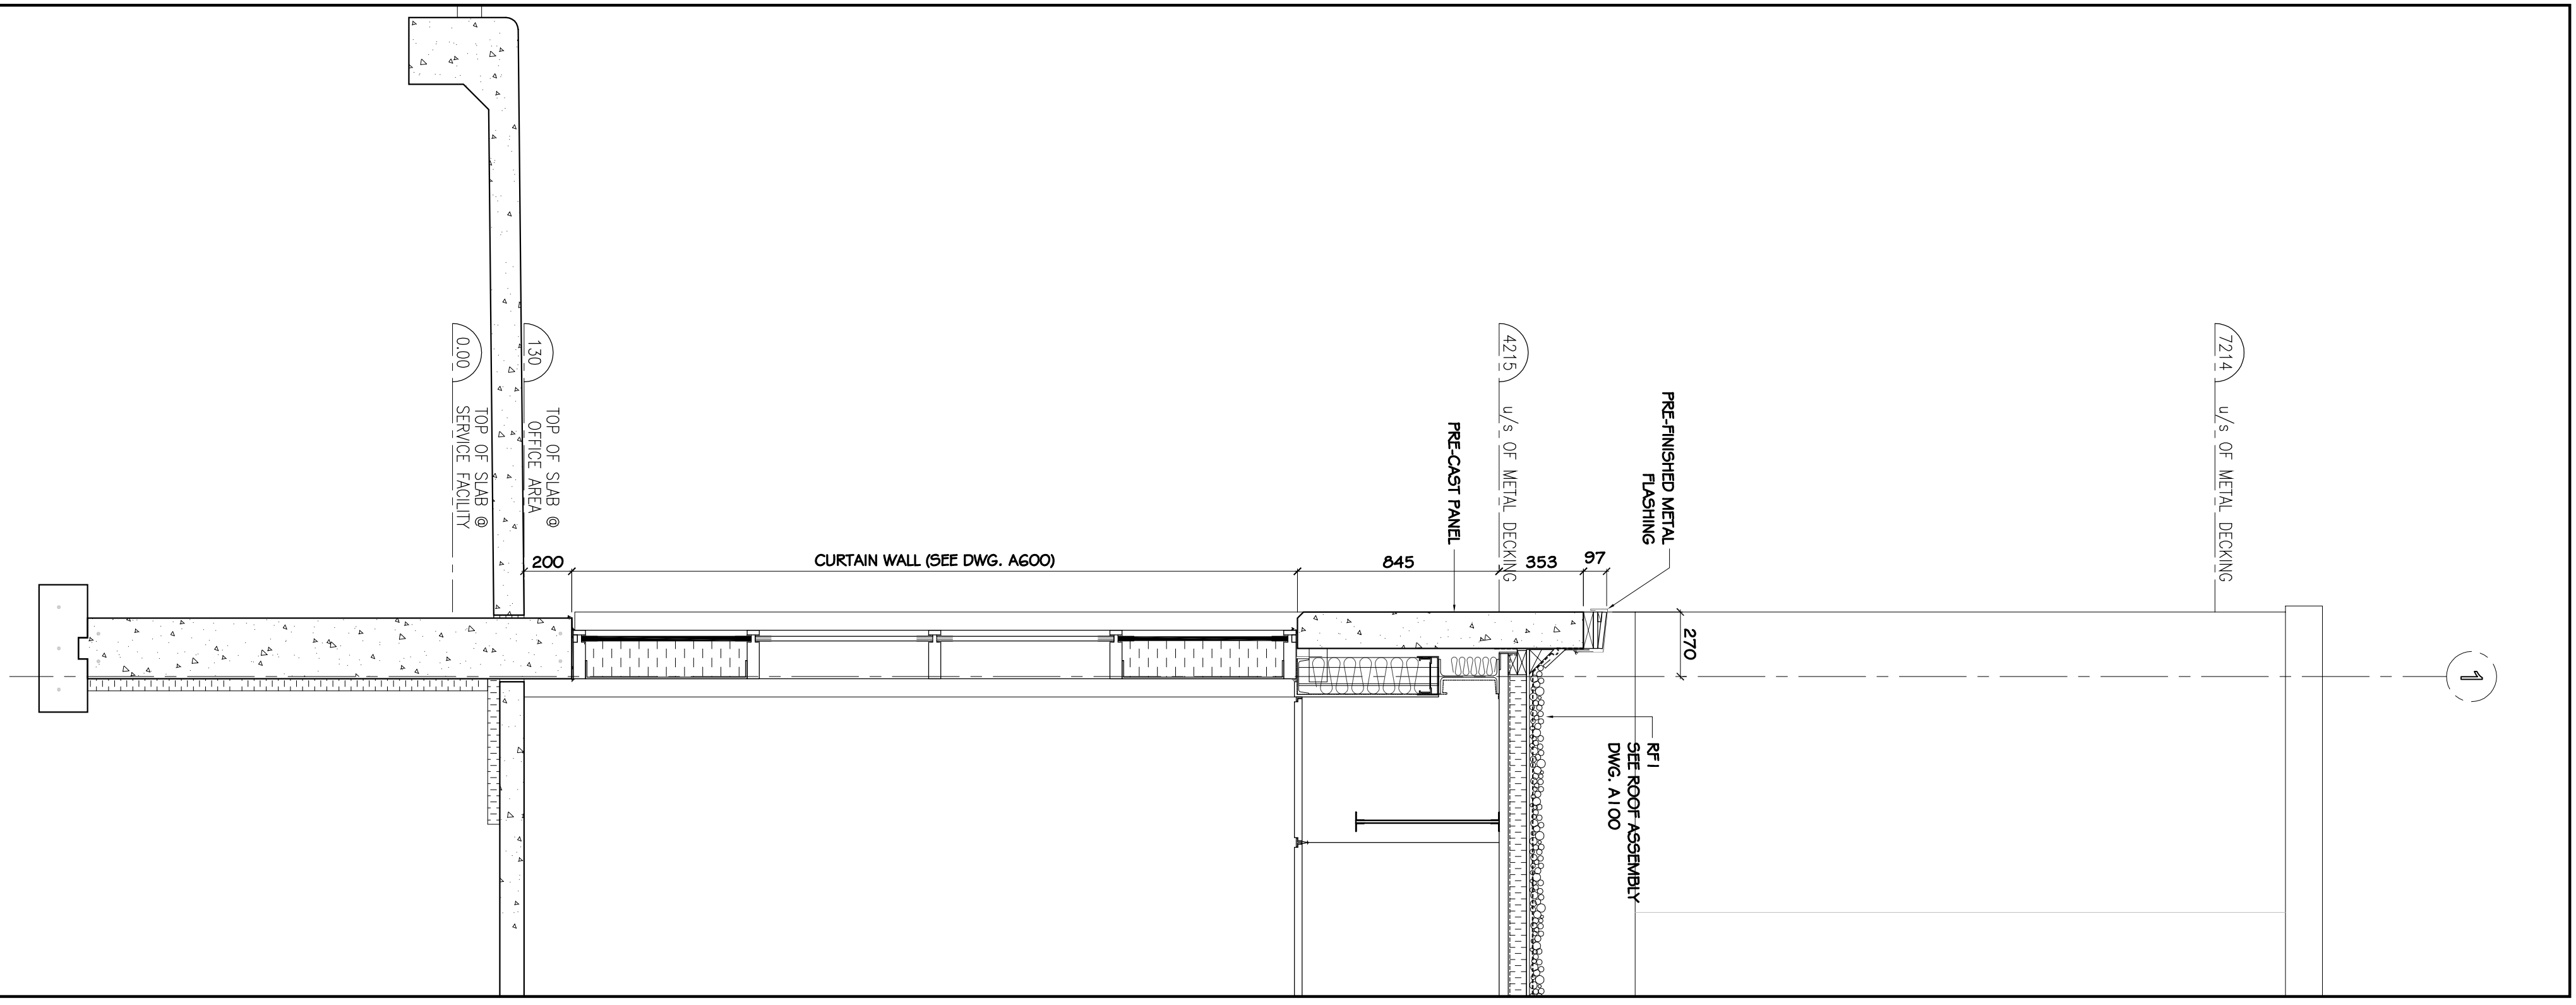

2 WALL SECTIONS  
A502 1:20

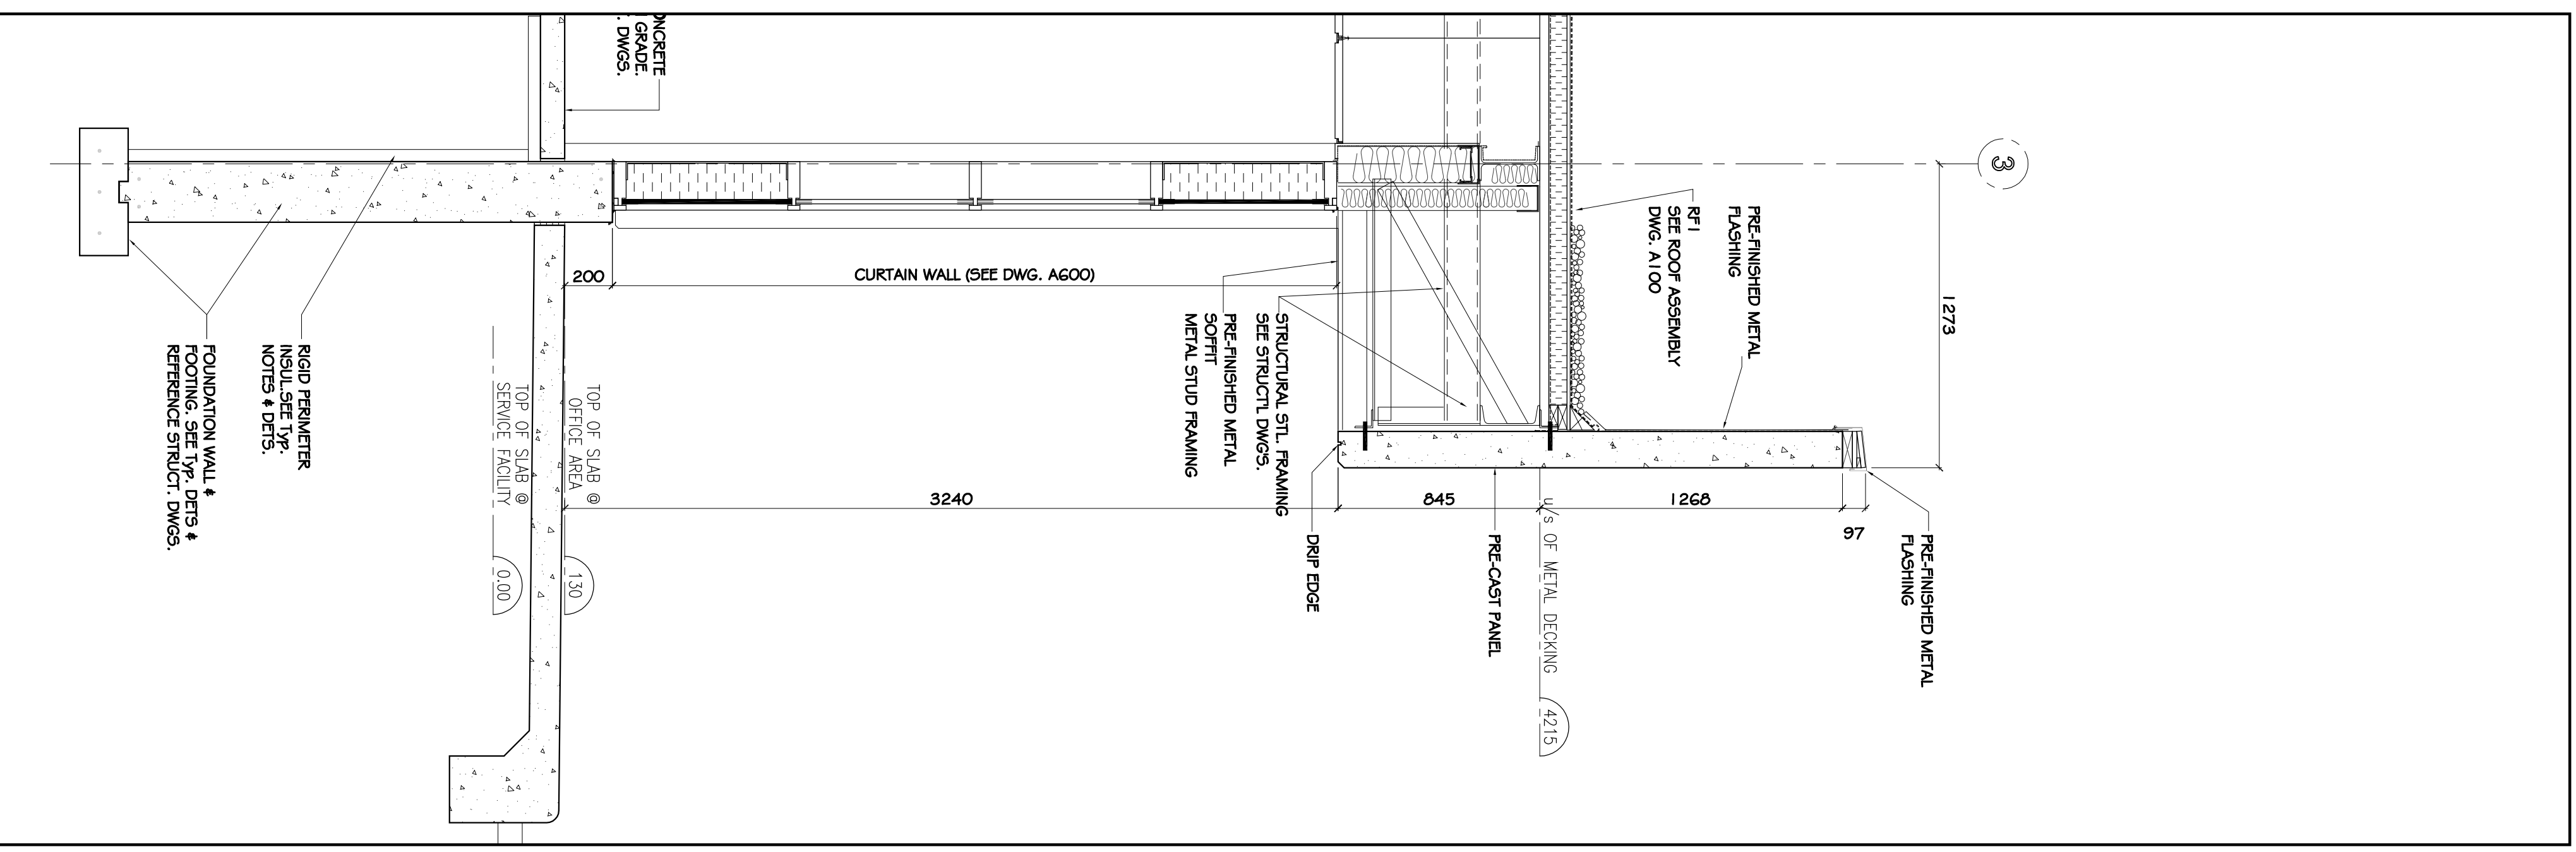

3 WALL SECTIONS  
A502 1:20

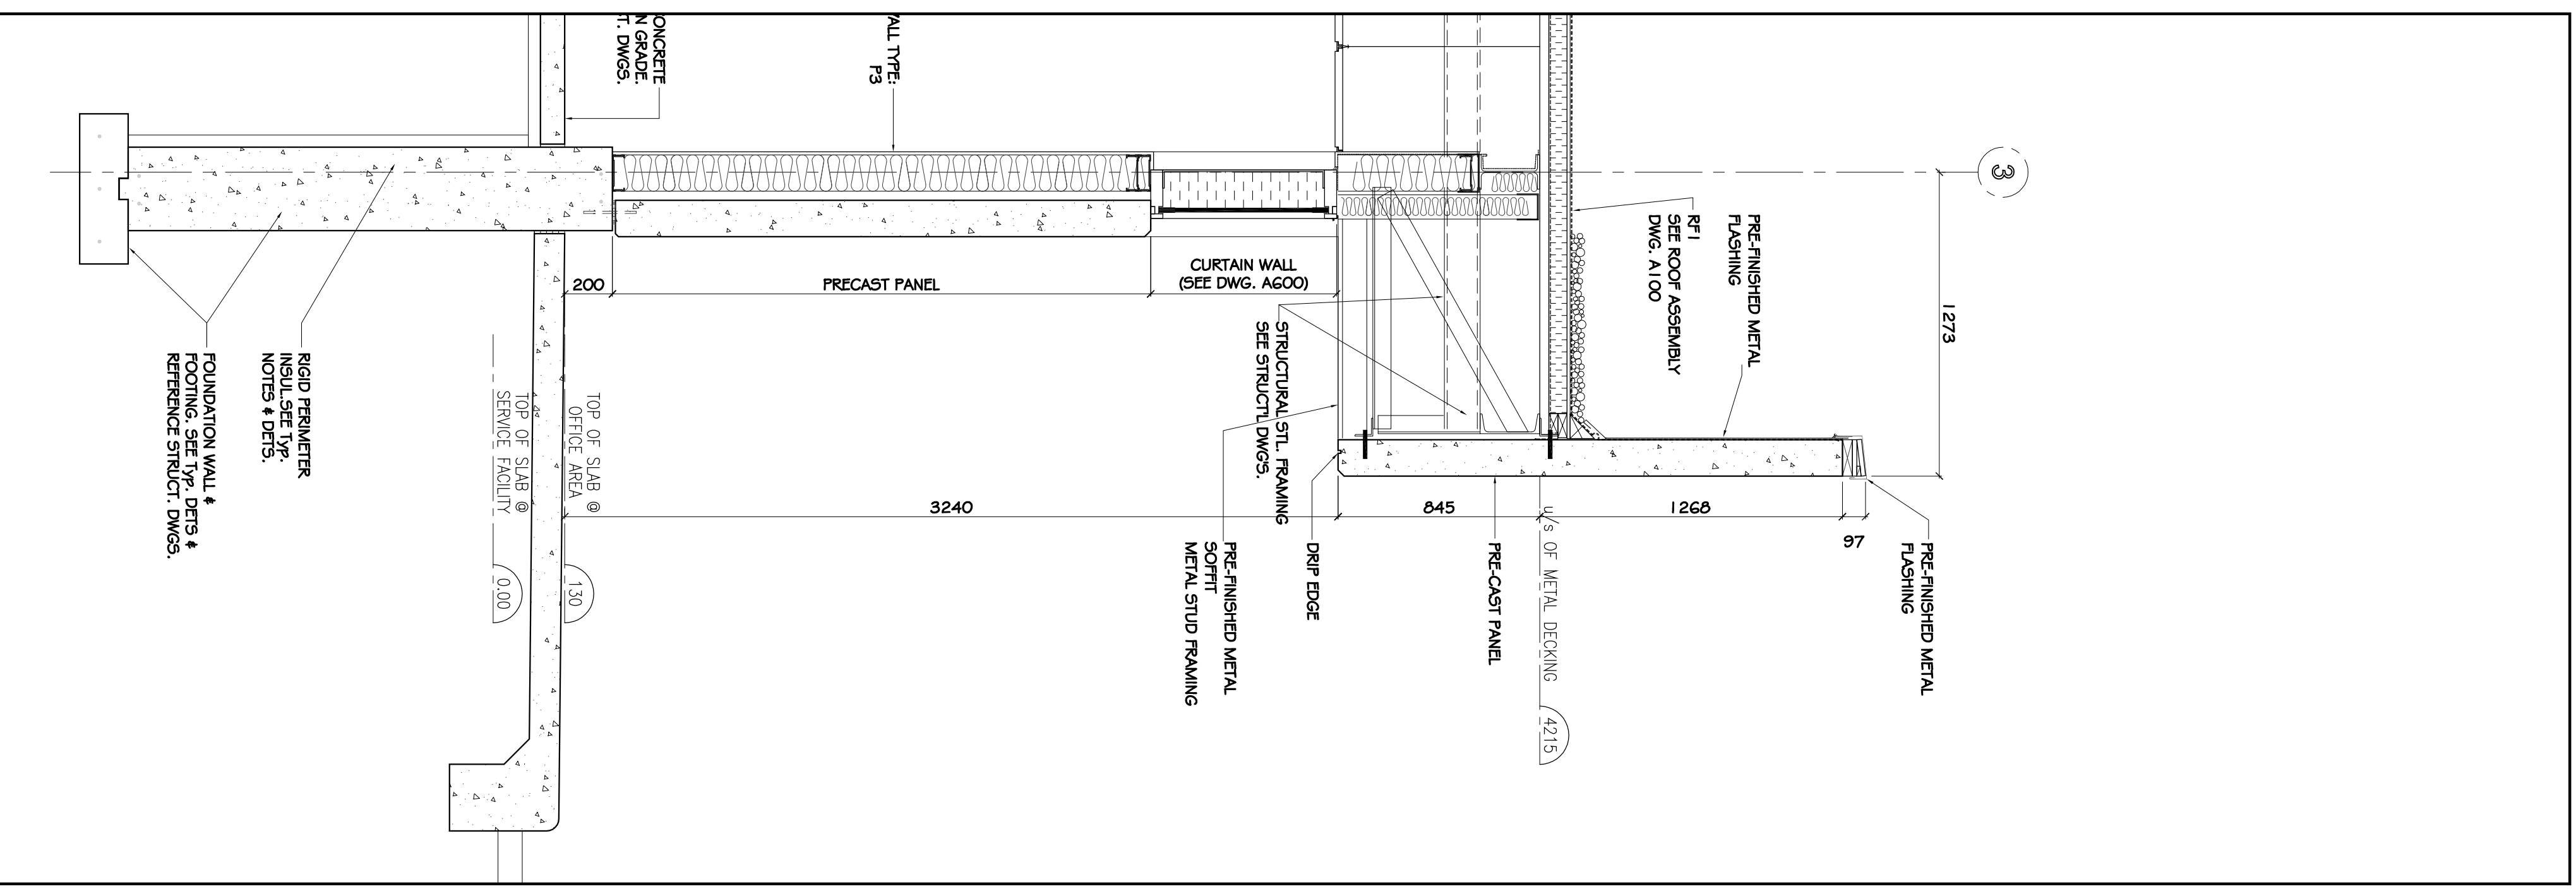


4 WALL SECTIONS  
A502 1:20

**GENERAL NOTES:**  
1. TO BE CONSIDERED RESPONSIBLE FOR THE DESIGN OF ALL UNDESIGNED PORTIONS OF THE WORK.  
2. TO MAINTAIN RECORD OF ALL DESIGN CHANGES.  
3. TO MAINTAIN RECORD OF ALL DESIGN CHANGES.  
4. TO MAINTAIN RECORD OF ALL DESIGN CHANGES.  
5. TO MAINTAIN RECORD OF ALL DESIGN CHANGES.  
6. TO MAINTAIN RECORD OF ALL DESIGN CHANGES.  
7. TO MAINTAIN RECORD OF ALL DESIGN CHANGES.  
8. TO MAINTAIN RECORD OF ALL DESIGN CHANGES.  
9. TO MAINTAIN RECORD OF ALL DESIGN CHANGES.  
10. TO MAINTAIN RECORD OF ALL DESIGN CHANGES.



NO.	DESCRIPTION	DATE	BY
1.	ISSUED FOR REVIEW	APR./10	MS
2.	ISSUED FOR TENDER	JUNE/10	LMP
3.			
4.			
5.			
6.			
7.			
8.			
9.			
10.			

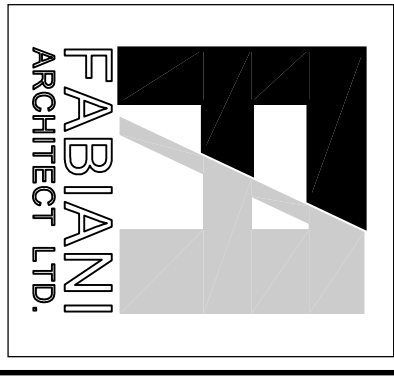

PROJECT NAME:  
**ATTRIDGE TRANSPORT  
NEW OFFICES**

DRAWING NAME:  
**WALL SECTIONS**

PROJECT NO.:  
**09004**

DATE: APR., 10

DESIGNER: LMP

CHECKED BY: MS

SCALE: AS NOTED

DRAWING NO.:  
**A502**