
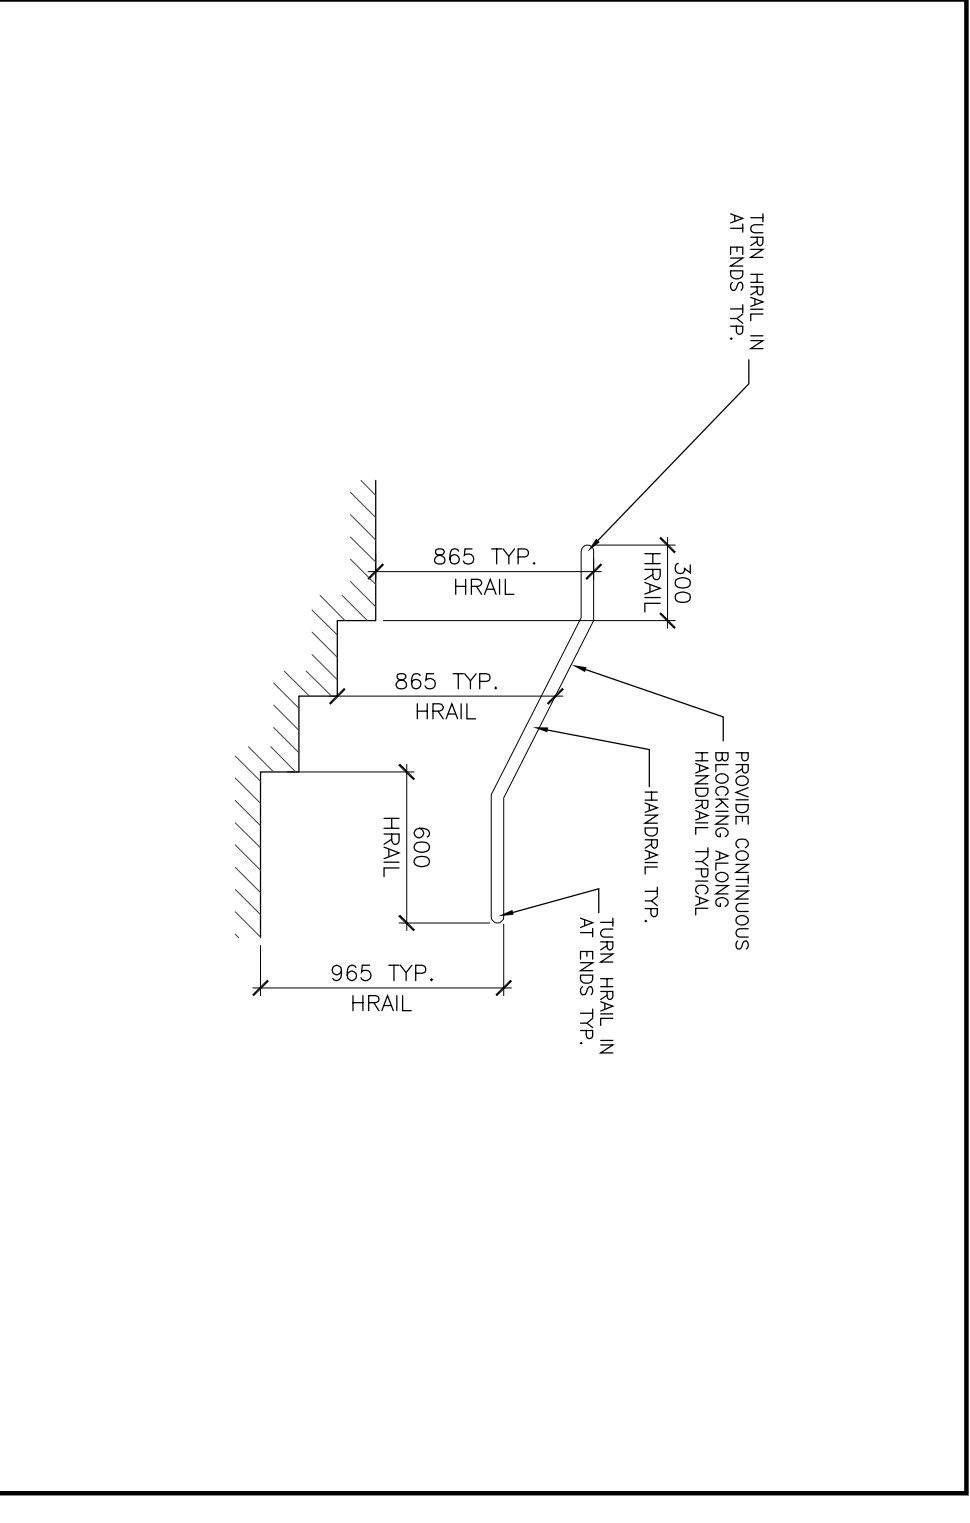
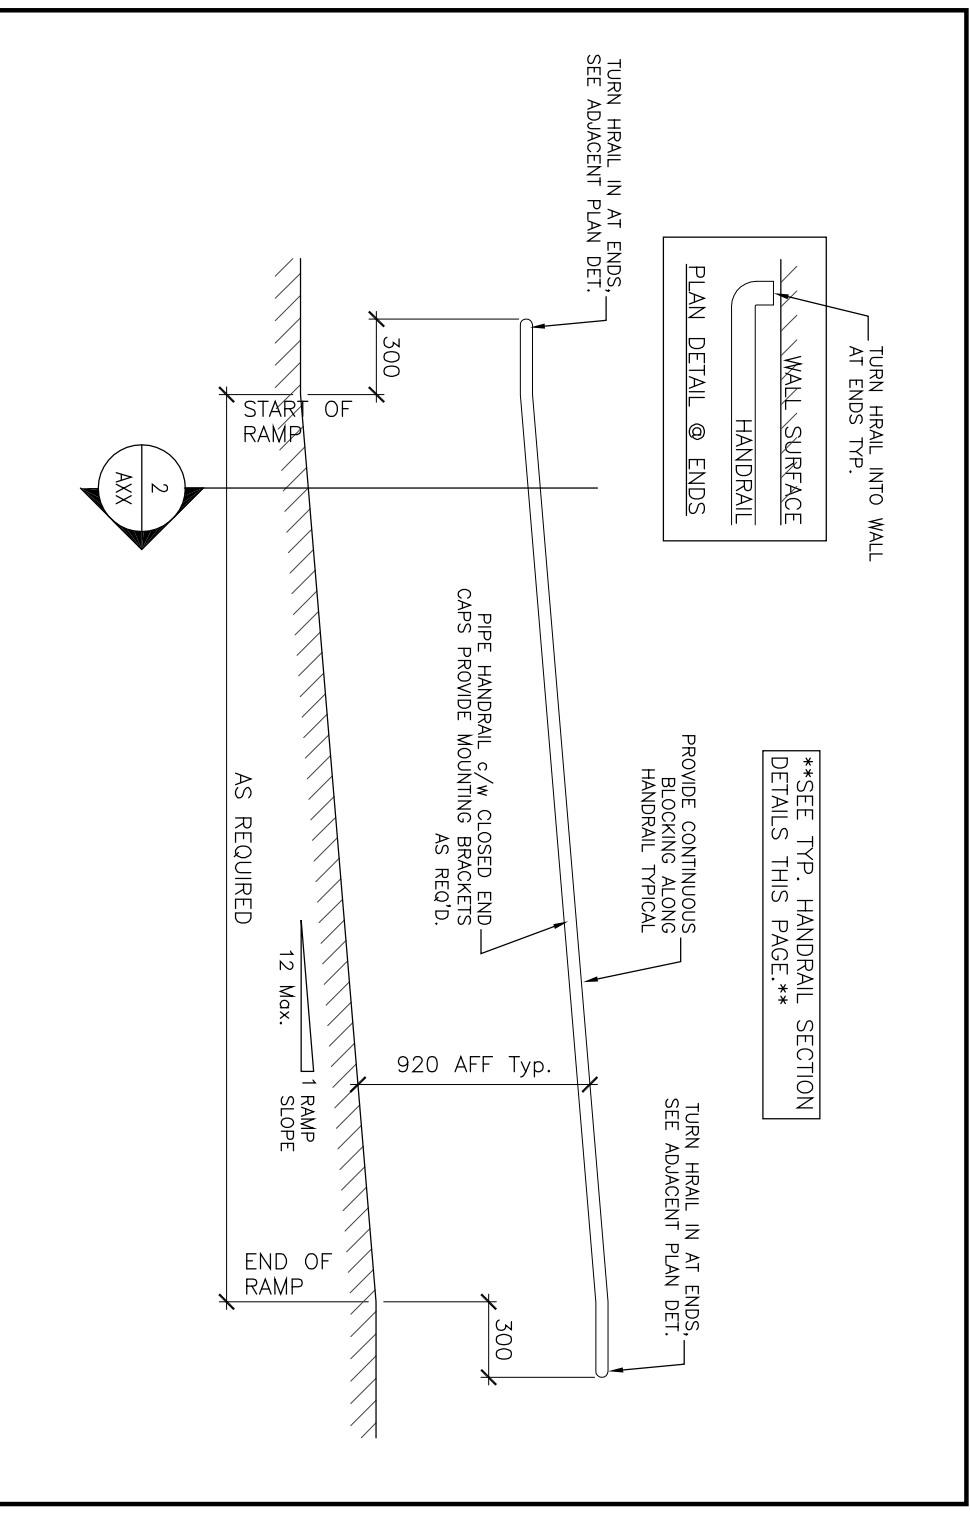


GENERAL NOTES:


1. THE CONTRACTOR SHALL BE RESPONSIBLE FOR OBTAINING ALL NECESSARY PERMITS AND APPROVALS FROM ALL APPLICABLE AGENCIES.
2. TO MAINTAIN CLEAR ACCESS TO ALL EXISTING UTILITIES AND STRUCTURES.
3. VERIFY ALL DIMENSIONS AND LOCATIONS OF ALL EXISTING UTILITIES AND STRUCTURES.
4. OBTAIN ALL NECESSARY APPROVALS FROM ALL APPLICABLE AGENCIES.

ANY CHANGES, OMISSIONS, OR ADDITIONS TO THIS DRAWING SHALL BE THE RESPONSIBILITY OF THE CONTRACTOR BEFORE PROCEEDING.

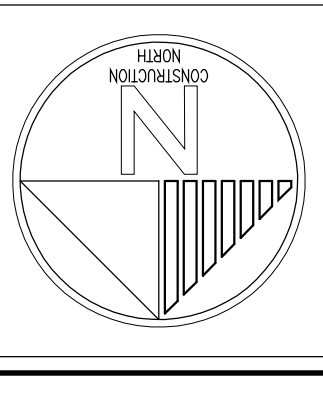


3 WALL SECTIONS
A503 1:20


4 WALL SECTIONS
A503 1:20

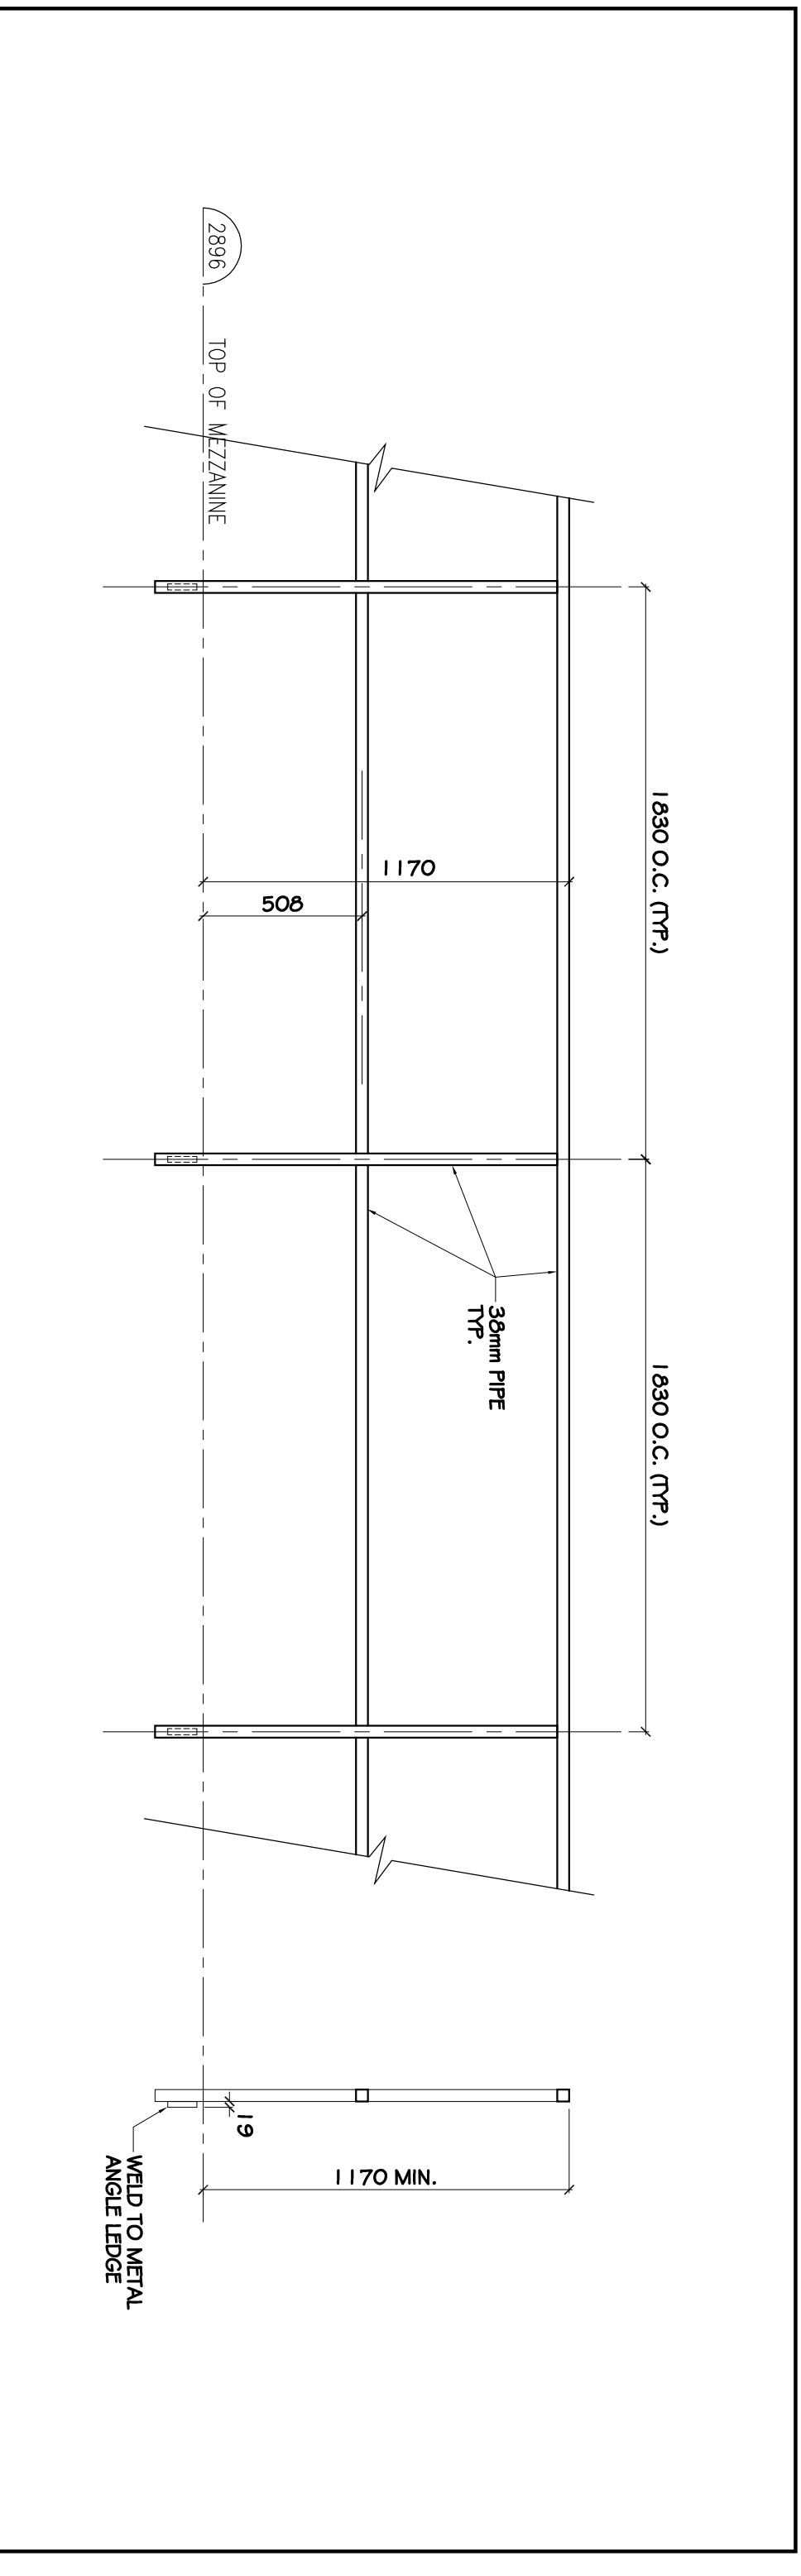


5 MEZZANINE GUARD RAIL
A503 1:20

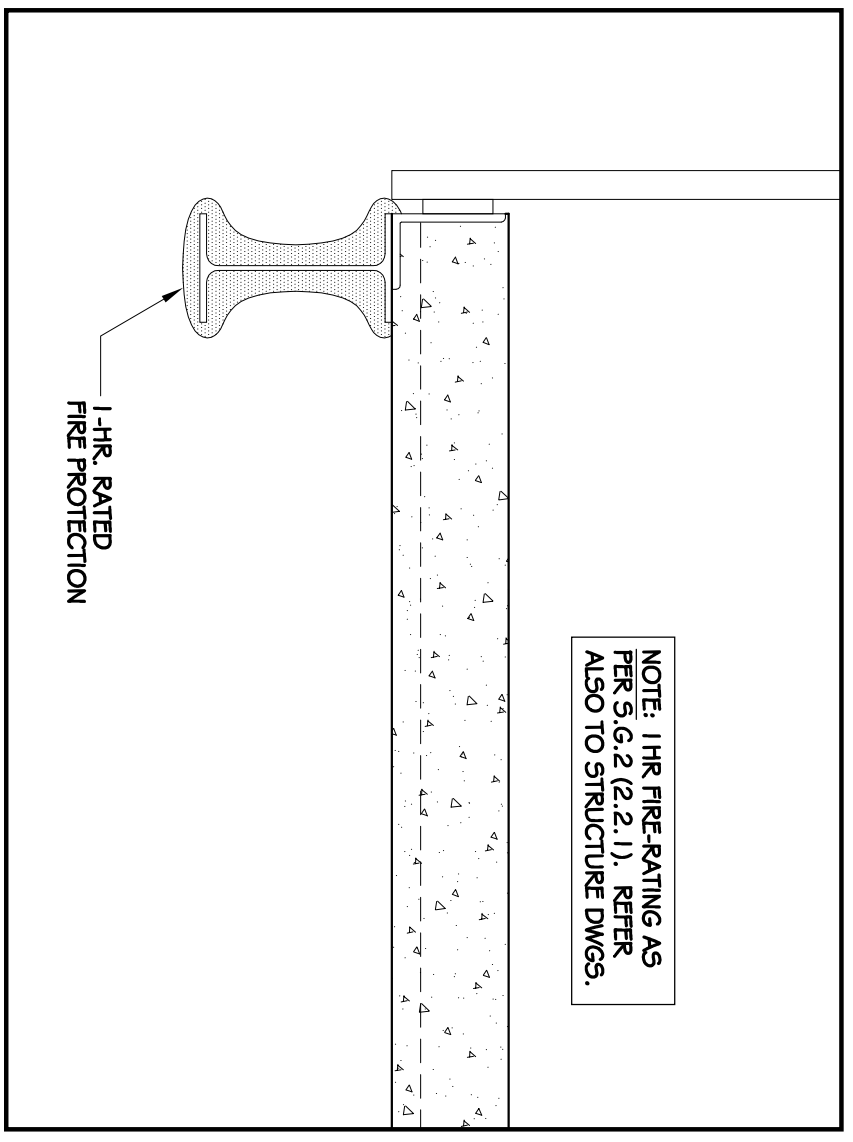


6 FIRE RATED STEEL BEAM
A503 1:10

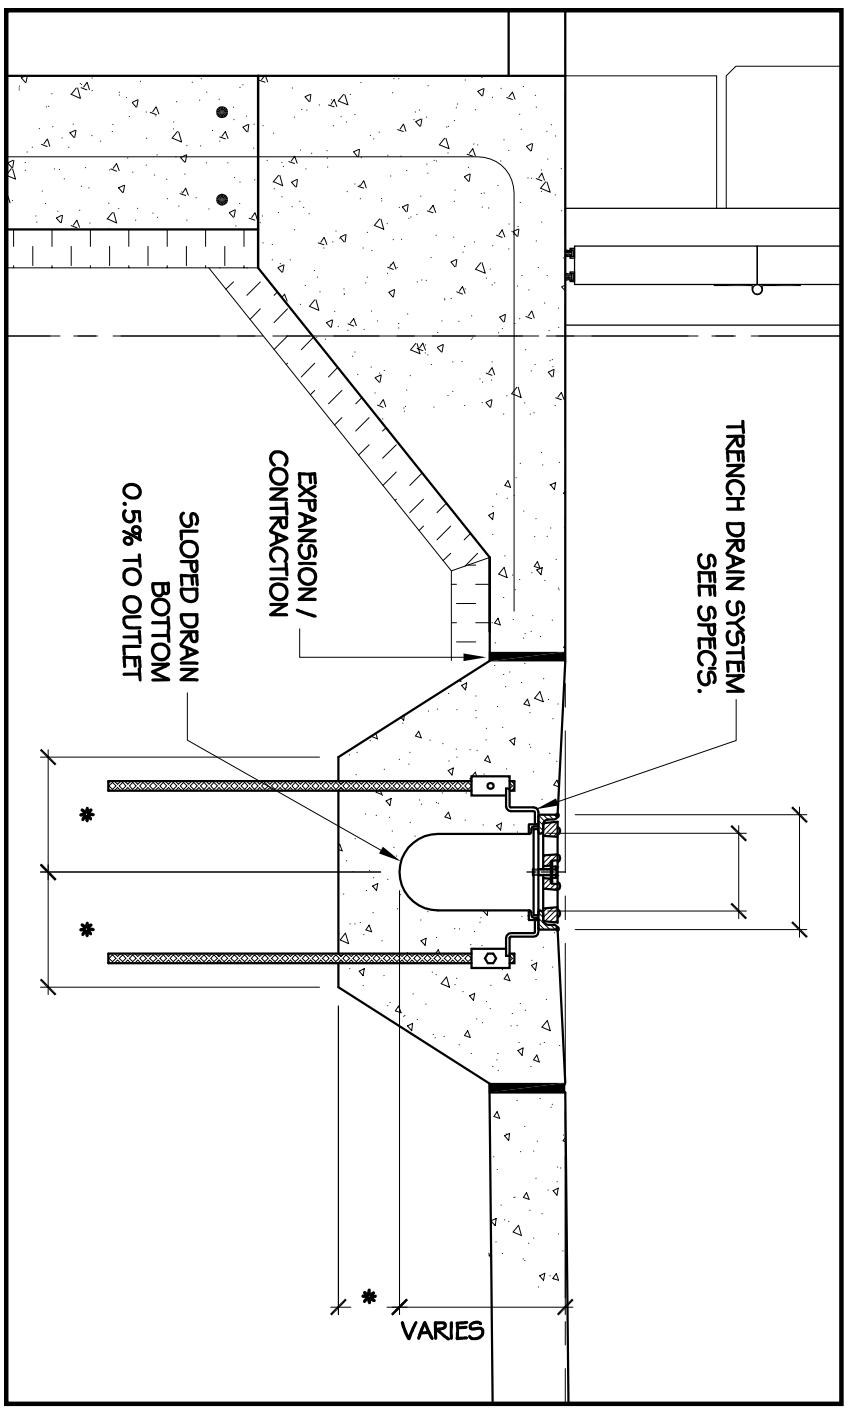

7 PRE-ENGINEERED TRENCH DRAIN
A503 1:10

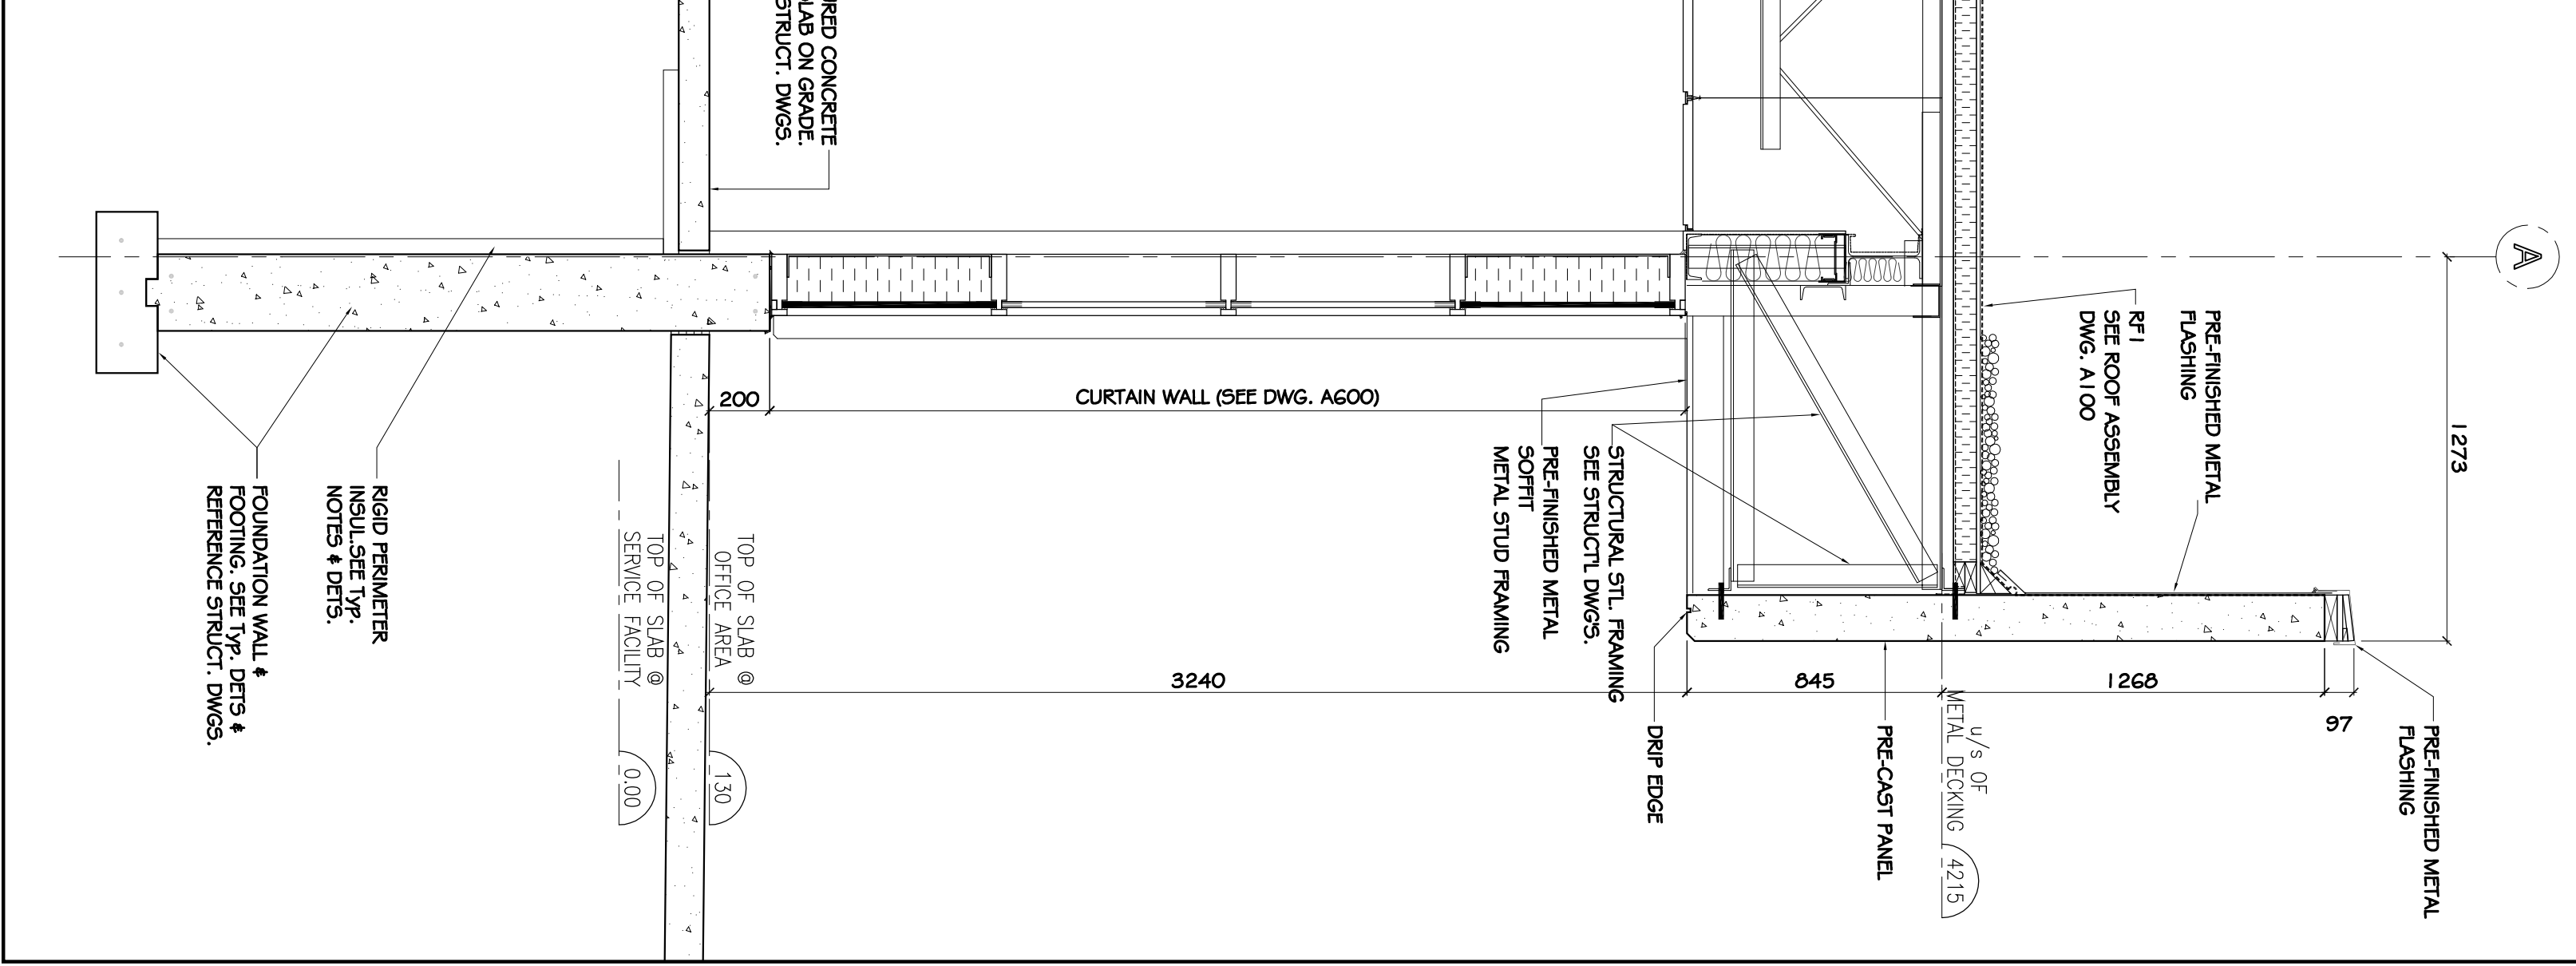

1 WALL SECTIONS
A503 1:20

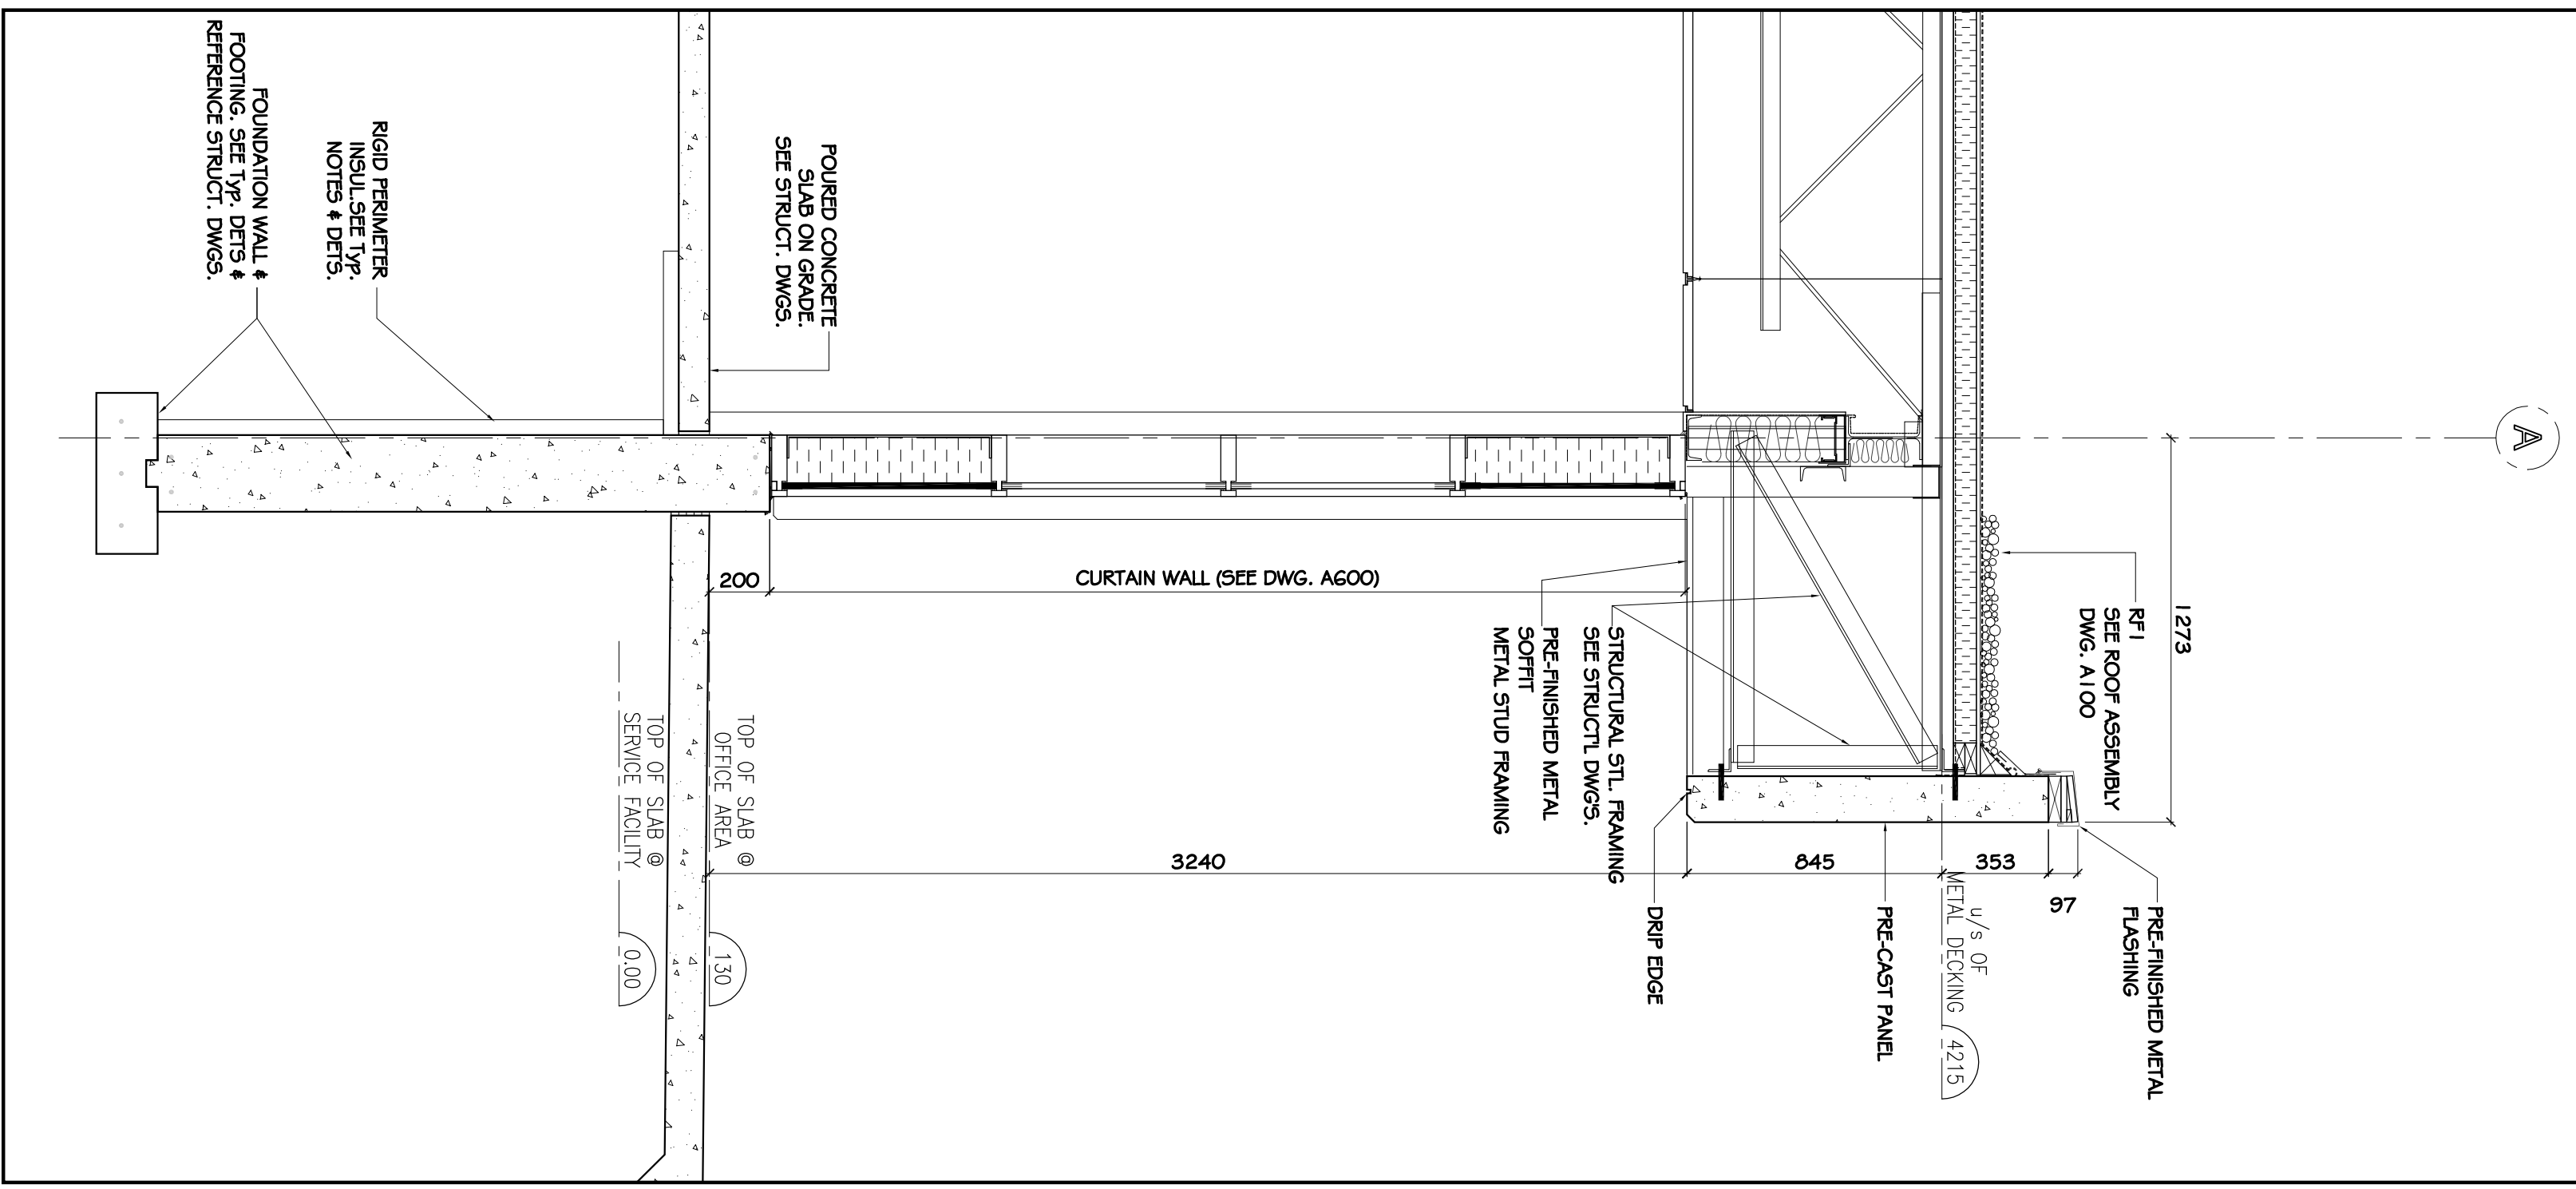

2 WALL SECTIONS
A503 1:20

PROJECT NAME: ATTRIDGE TRANSPORT NEW OFFICES

DRAWING NAME: DETAILS

PROJECT NUMBER: 09004

DATE: APR. 10

SCALE: AS NOTED

DESIGNED BY: LJP

CHECKED BY: F.F.

DATE: APR. 10

SCALE: AS NOTED

PROJECT NO.: 09004

DRAWING NO.: A503

STATUS: PROPOSAL-REVIEW

REVISIONS:

No.	DESCRIPTION	DATE	BY
1.	ISSUED FOR REVIEW	APR./10	IMP
2.	ISSUED FOR TENDER	JUNE/10	IMP
3.			
4.			
5.			
6.			
7.			
8.			
9.			
10.			

OTHER:

ONTARIO ASSOCIATION OF ARCHITECTS
FERNANDO FABIANI
LICENCE 0093

FABIANI ARCHITECT LTD.

3390 SOUTH SERVICE ROAD, BURLINGTON, ONTARIO, L7N 3J5
P: (905) 639-7753 F: (905) 333-9464 E: info@fabianiarch.ca