



**GENERAL NOTES:**

1. THE CONTRACTOR SHALL BE RESPONSIBLE FOR OBTAINING ALL NECESSARY PERMITS AND APPROVALS FROM THE LOCAL AUTHORITY.
2. TO MAINTAIN PROPER DRAINAGE, THE CONTRACTOR SHALL MAINTAIN THE FINISH FLOOR FINISH AT THE SAME LEVEL AS SHOWN ON ALL DRAWINGS.
3. THE CONTRACTOR SHALL MAINTAIN THE FINISH FLOOR FINISH AT THE SAME LEVEL AS SHOWN ON ALL DRAWINGS.
4. THE CONTRACTOR SHALL MAINTAIN THE FINISH FLOOR FINISH AT THE SAME LEVEL AS SHOWN ON ALL DRAWINGS.


ANY CHANGES, OMISSIONS, OR ADDITIONS TO THE DRAWINGS SHALL BE APPROVED BY THE ARCHITECT BEFORE PROCEEDING.

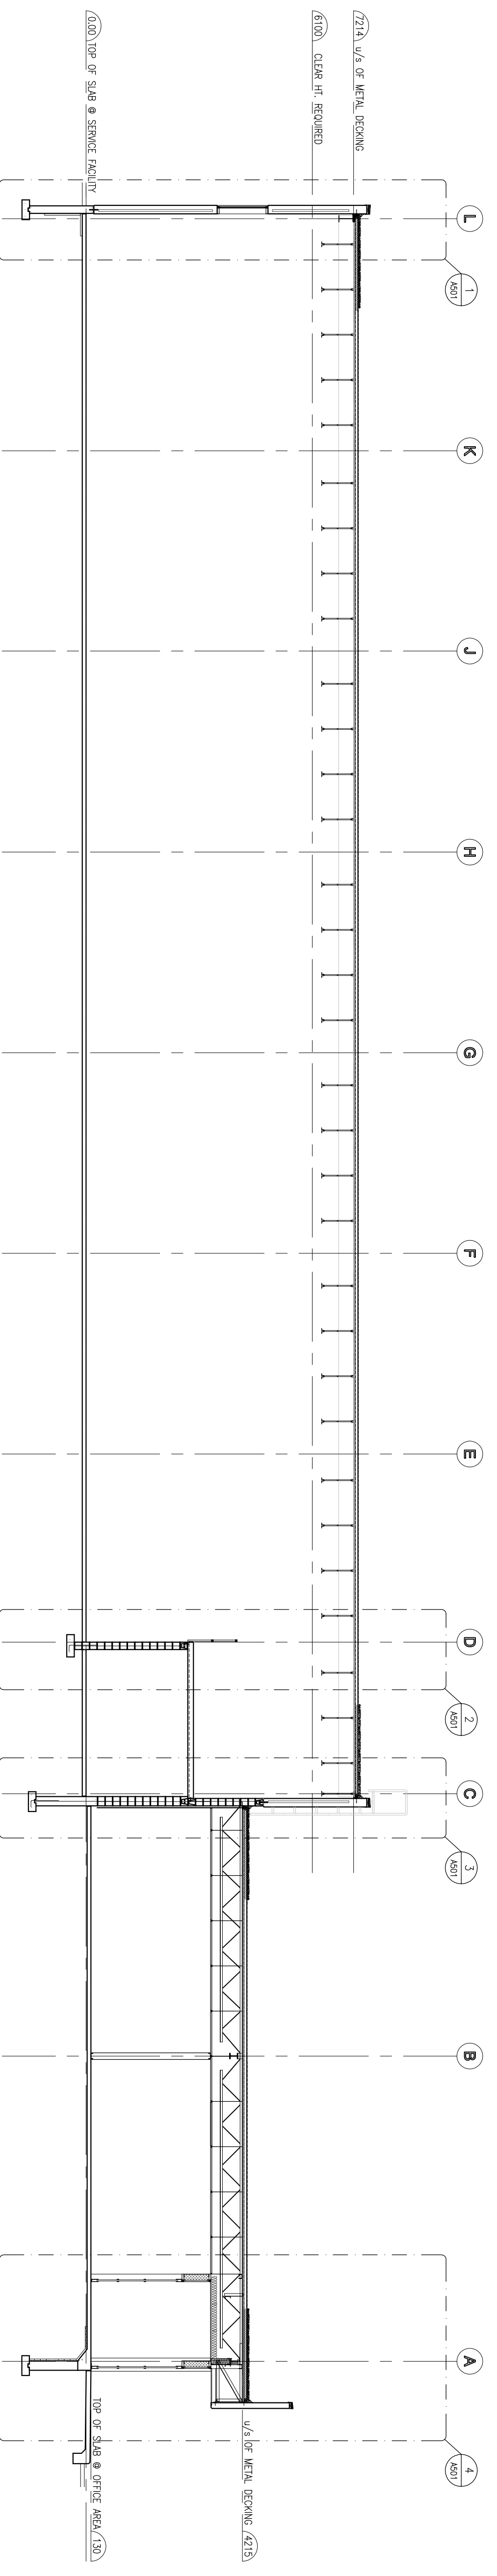

**1**  
A500  
1:100  
**BUILDING CROSS SECTION**

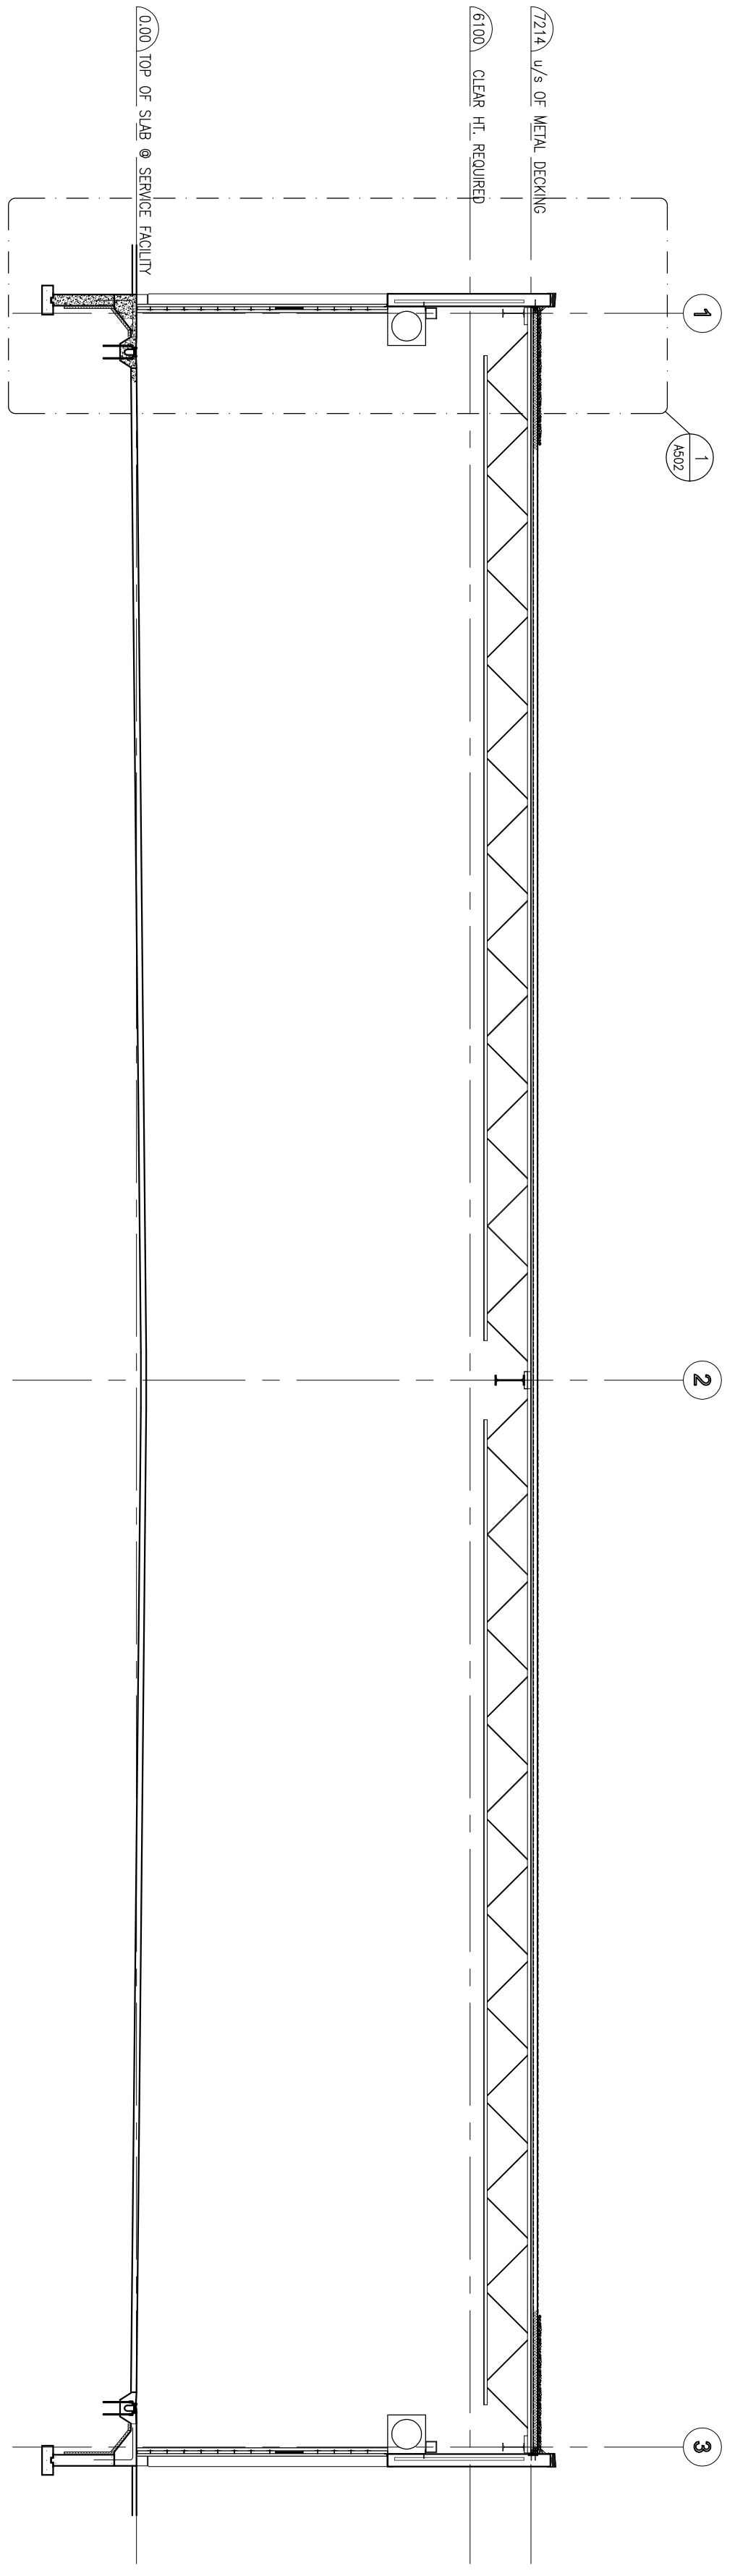

**2**  
A500  
1:100  
**BUILDING CROSS SECTION**


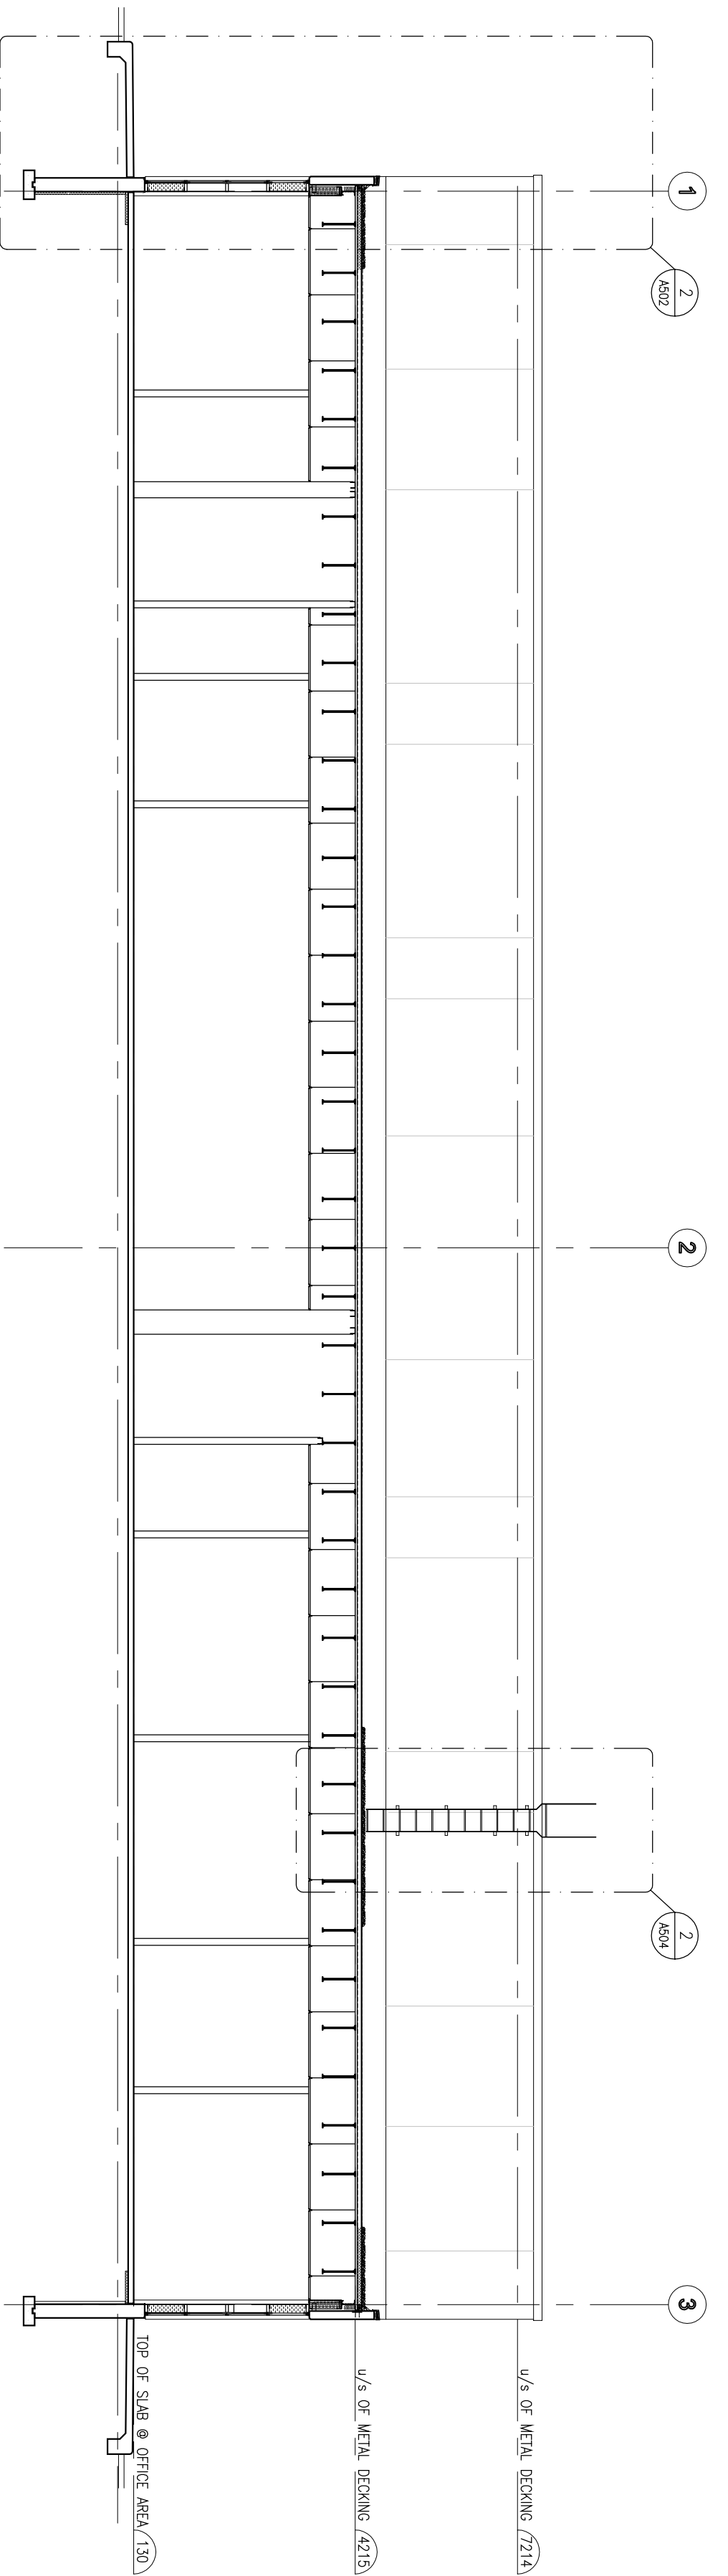


**3**  
A500  
1:100  
**BUILDING CROSS SECTION**

BY:	DATE:
LMP	APR./10
MS	JUNE/10

NO.	DESCRIPTION
1.	ISSUED FOR REVIEW
2.	ISSUED FOR TENDER
3.	
4.	
5.	
6.	
7.	
8.	
9.	
10.	

STATUS:  
 PROPOSAL:   
 REVIEW:   
 SITE PLAN:   
 TENDER:   
 PERMIT:   
 CONSTRUCTION:   
 AS BUILT:   
 OTHER:

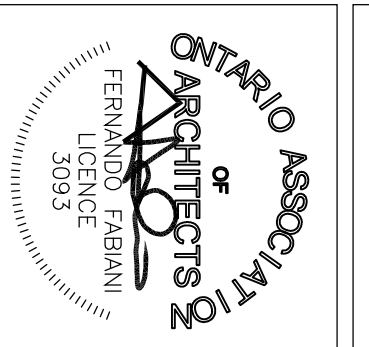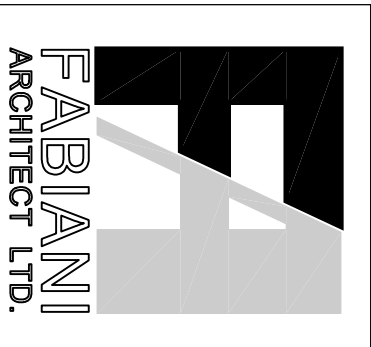

PROJECT NUMBER

PROJECT NAME:  
**ATTRIDGE TRANSPORT  
NEW OFFICES**

DRAWING NAME:  
**CROSS-SECTIONS**

ISSUING NO.  
**A500**

PROJECT NO.  
**09004**

DATE: APR., 10

DESIGNED BY: LJP

CHECKED BY: F.F.

SCALE: AS NOTED