



NO.	DATE	PRINTS ISSUED
1	6/1/2010	ISSUE FOR TENDER

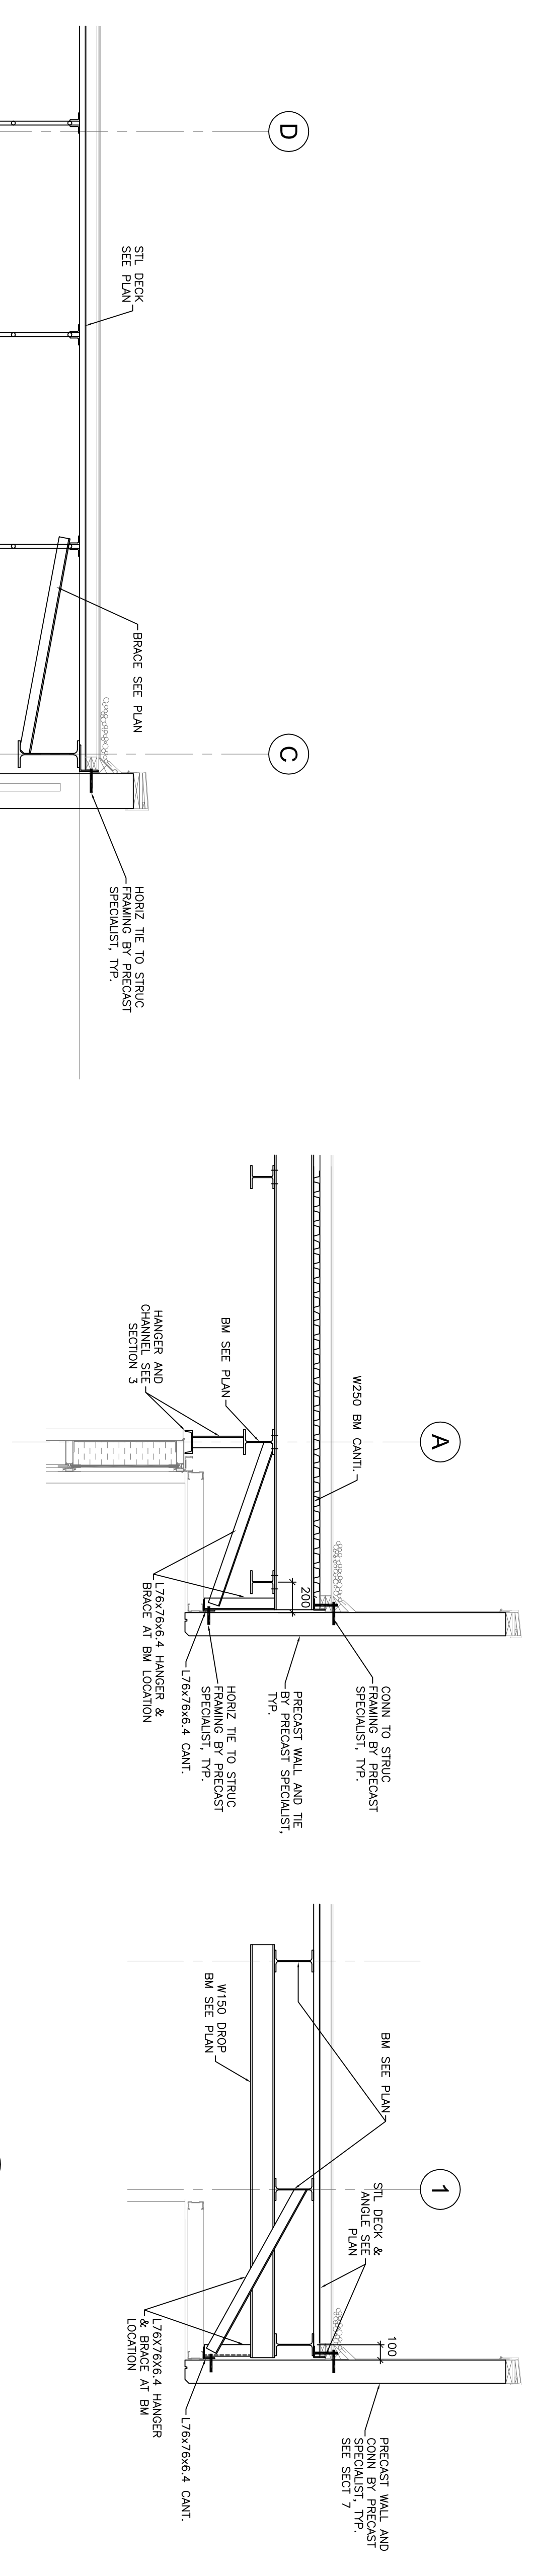


7 SECTION


8 SECTION

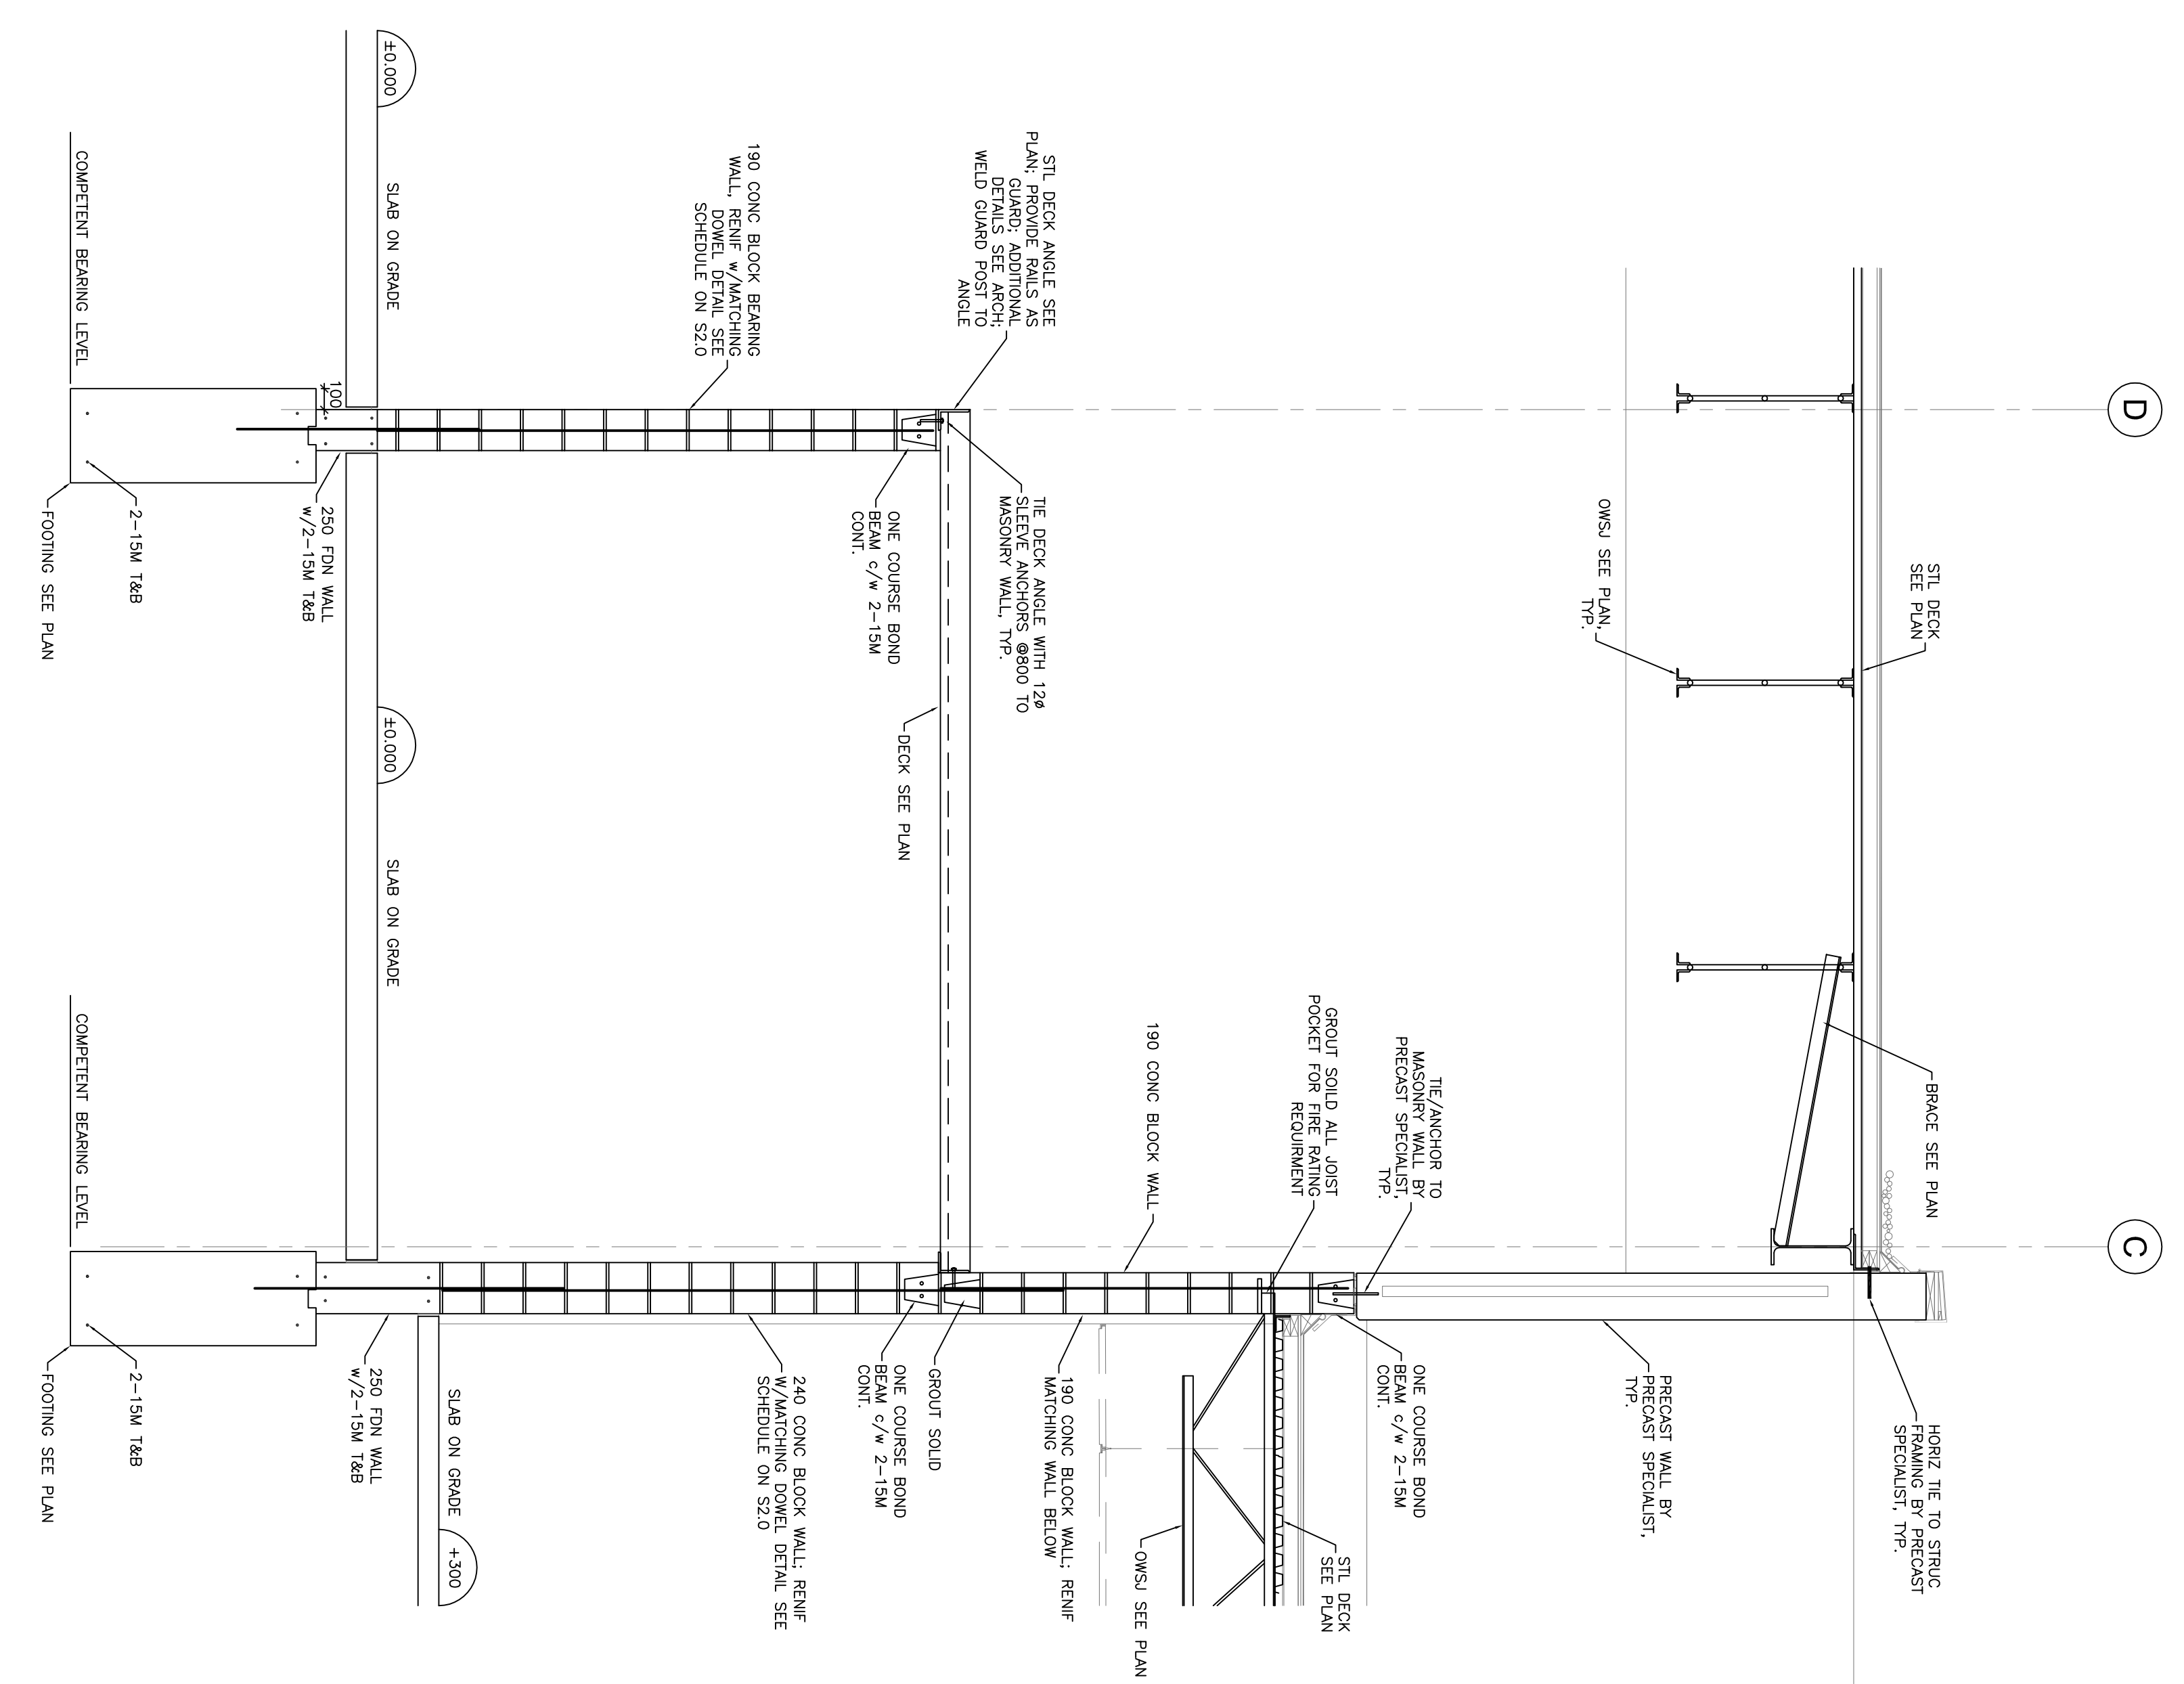

4 SECTION

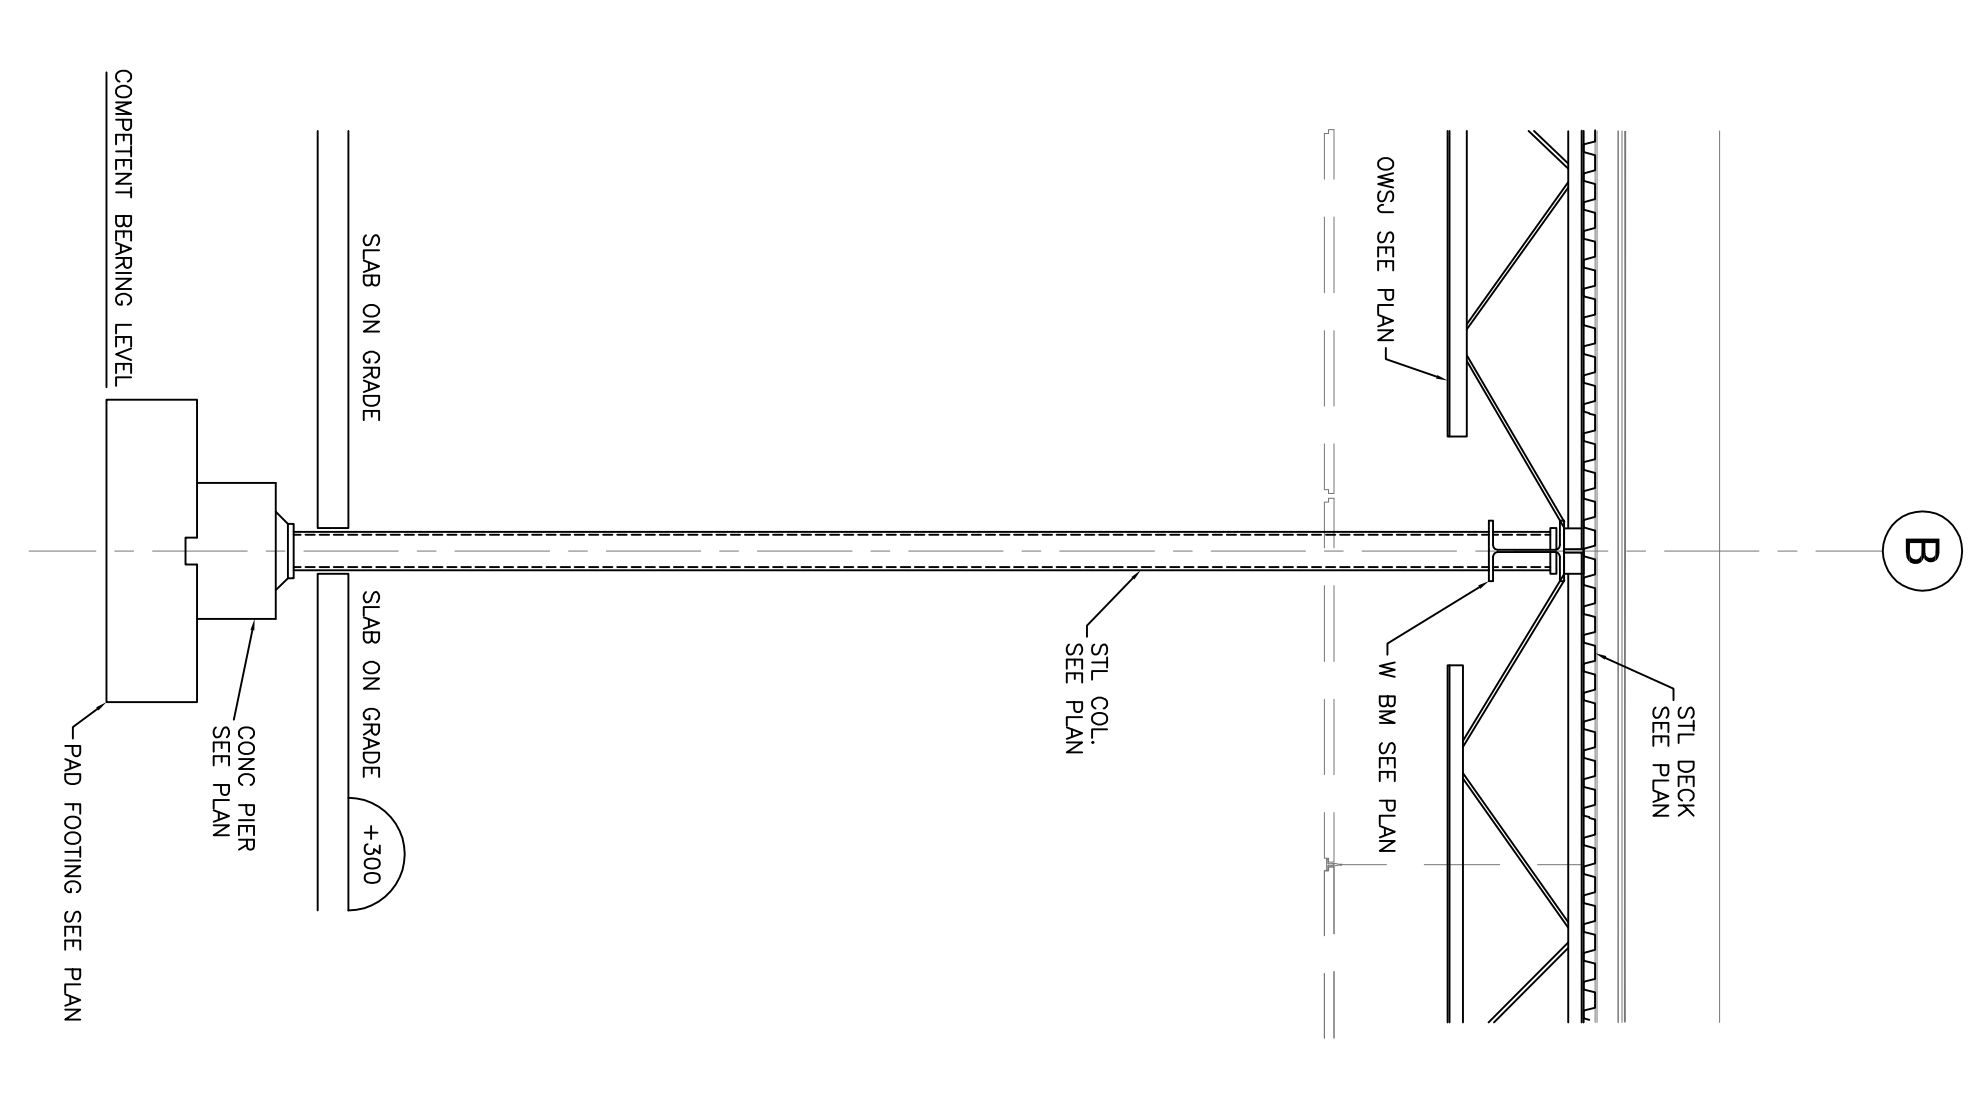


5 SECTION

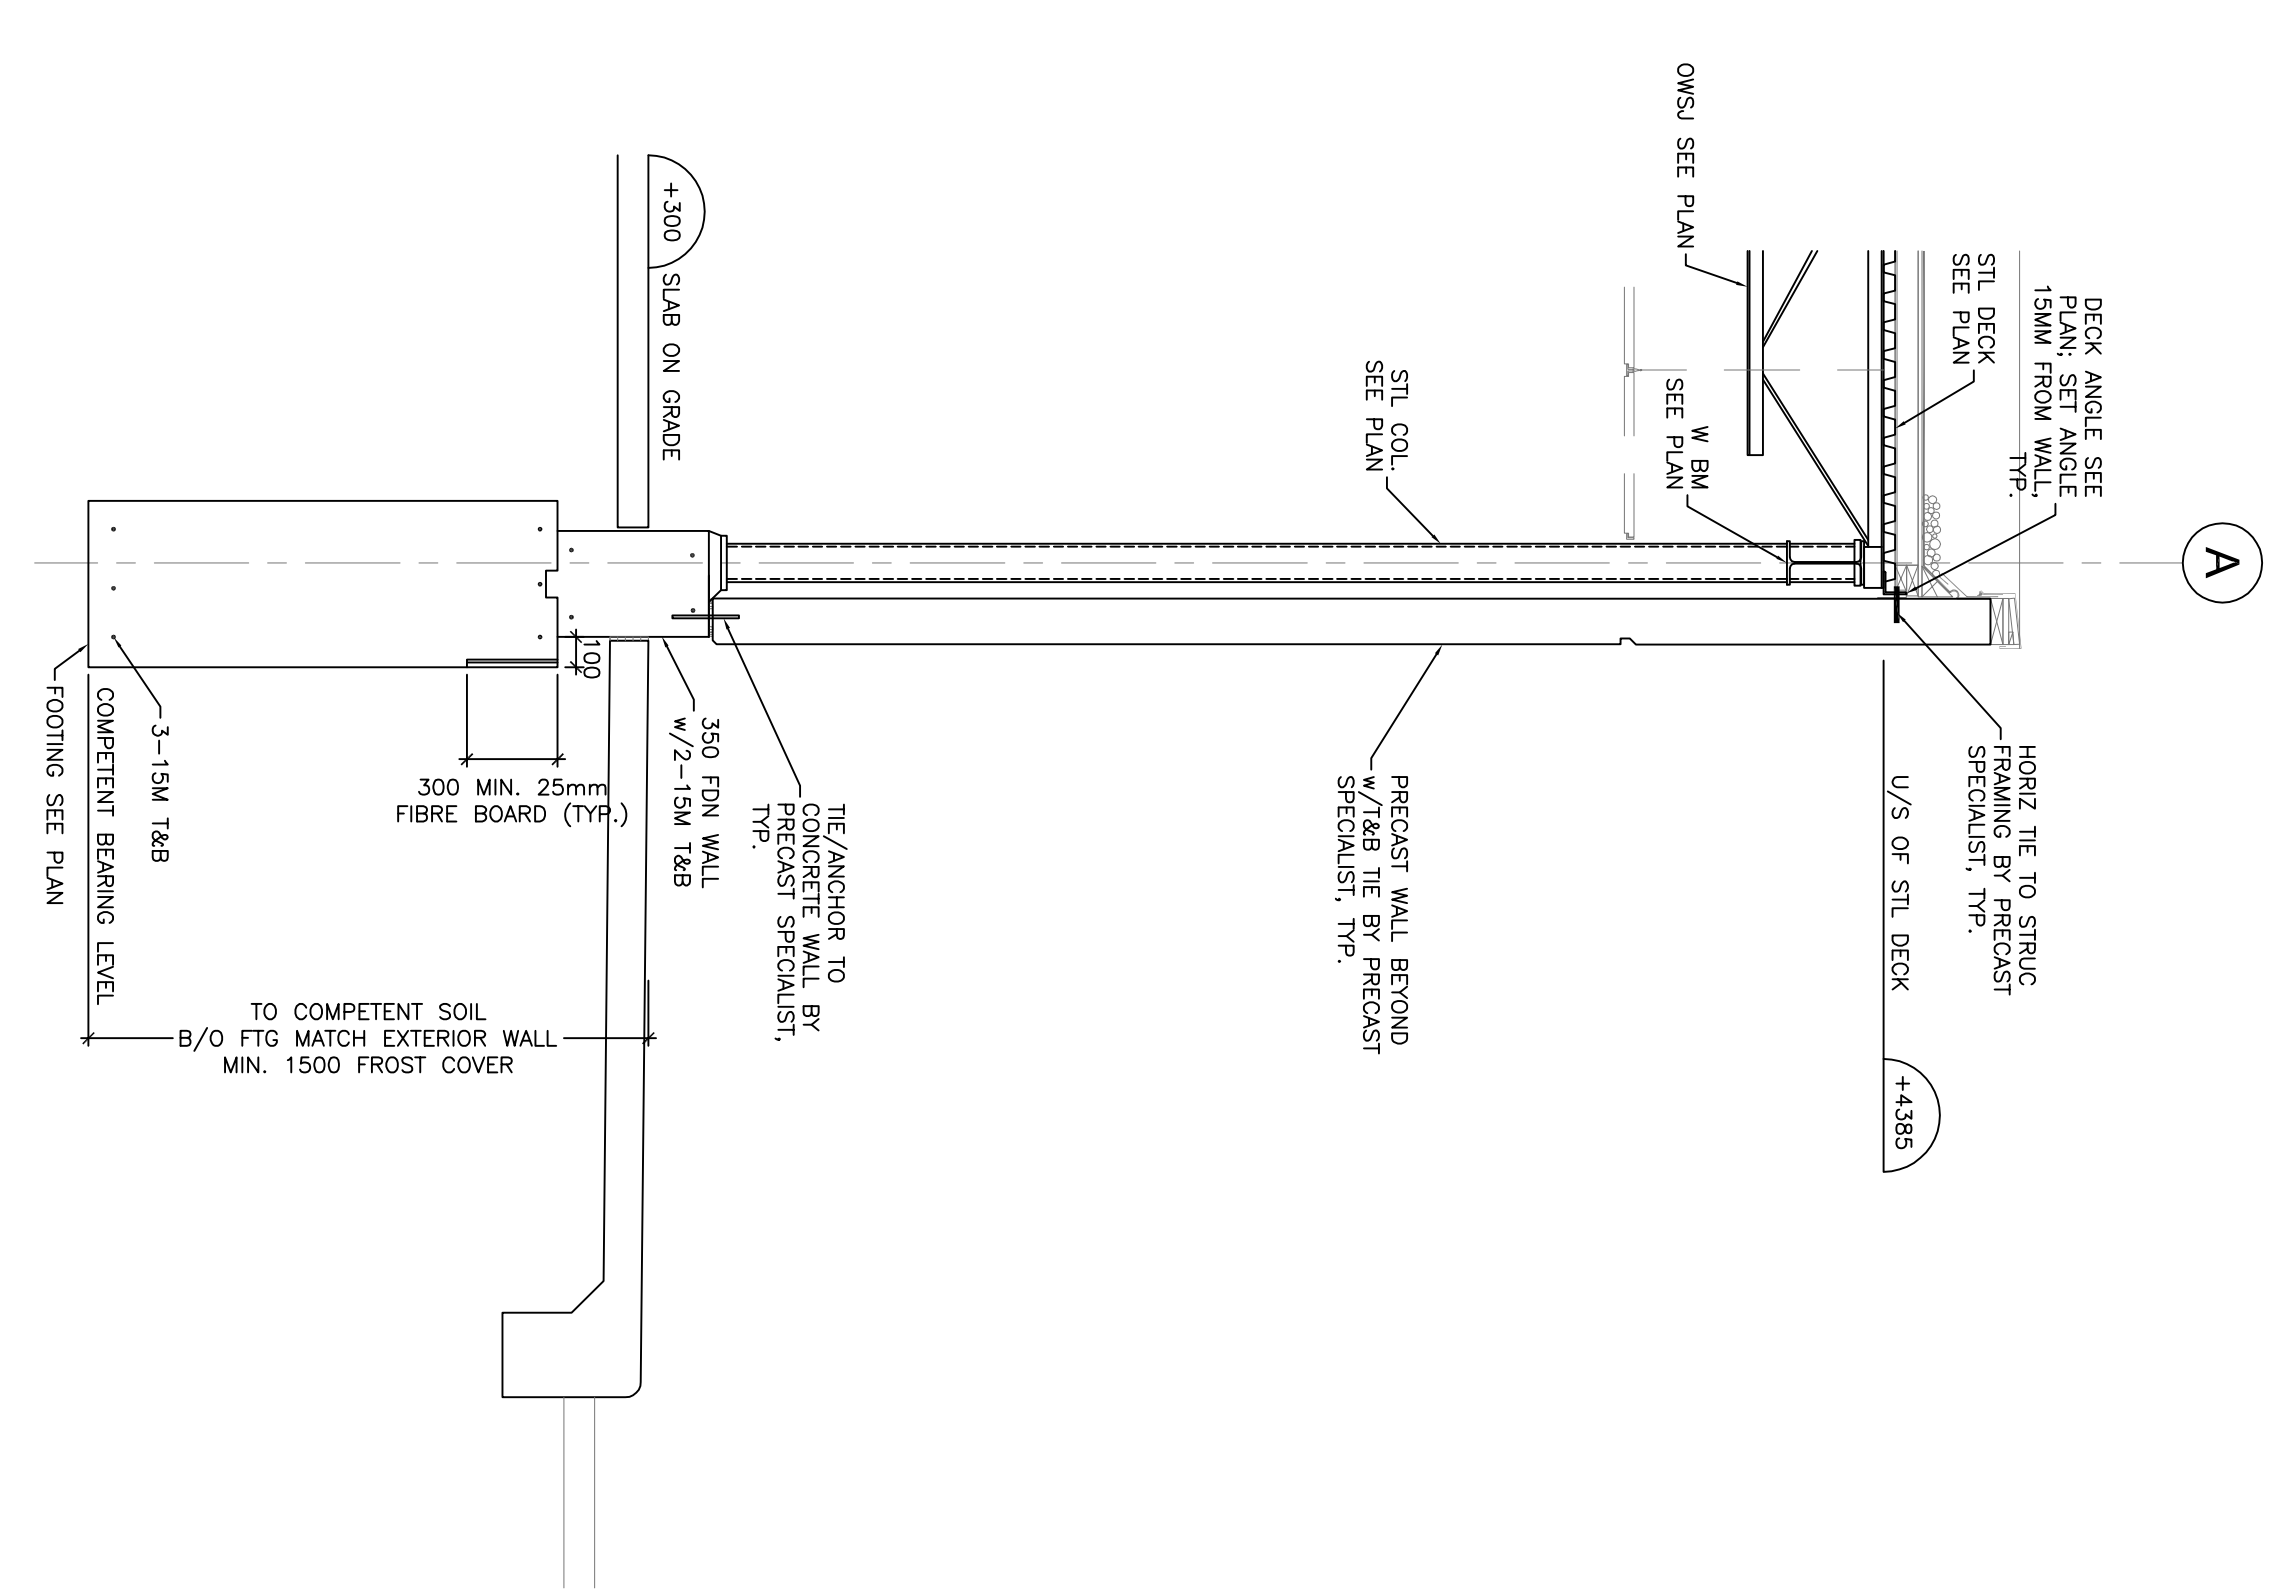

6 SECTION

NO.	DATE	REVISIONS TO DRAWING
1		

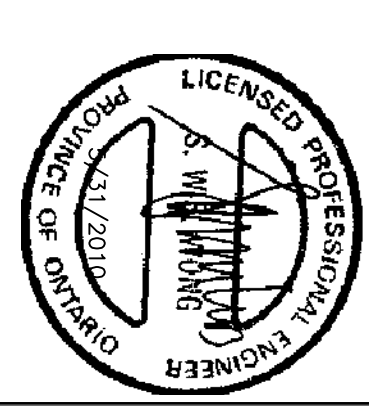

Do not scale drawings. Check and verify all dimensions and report all errors and omissions to the architect before proceeding with the work.

A Detail No.  
B Sheet No. where detailed.

**SWS ENGINEERING INC.**  
 1100 CENTRAL PARKWAY WEST, UNIT 15, 2ND FL.  
 MISSISSAUGA, ON L5C 4E5  
 TEL: (905) 272-1388 FAX: (905) 272-8254

**PROJECT**  
 ATTRIDGE TRANSPORT OFFICE  
 4-4100 HARVESTER ROAD  
 BURLINGTON, ONTARIO

**CLIENT**

DRAWING SECTIONS		DATE
SCALE	1:25	APRIL 19, 2010
DRAWN BY	LY	DRAWING NO.
CHECKED BY	SW	<b>S3.2</b>
PROJECT NO.	10072	