



GENERAL NOTES:

1. THE CONTRACTOR SHALL BE RESPONSIBLE FOR OBTAINING ALL NECESSARY PERMITS.
5. ANY CHANGES TO PERMITS OR TO THE DRAWING SHALL BE THE RESPONSIBILITY OF THE CONTRACTOR BEFORE PROCEEDING.







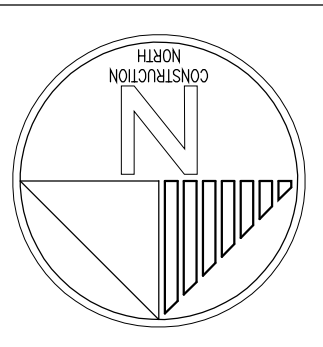


NO.	REVISIONS:	DATE:	BY:
1.	ISSUED FOR REVIEW	APR./10	IMP
2.	ISSUED FOR TENDER	JUNE/10	IMP
3.			
4.			
5.			
6.			
7.			
8.			
9.			
10.			

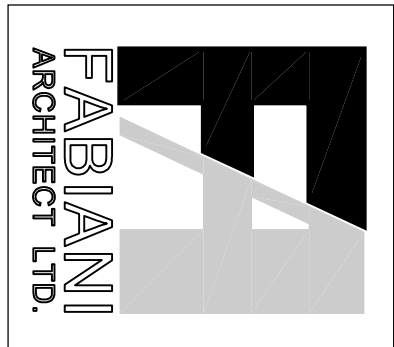

PROJECT NUMBER:
 PROJECT NAME:
**ATTRIDGE TRANSPORT
 NEW OFFICES**

PROJECT NO.:	09004
DATE:	APR., 10
DESIGNED BY:	LJP
CHECKED BY:	F.F.
SCALE:	AS NOTED
DRAWING NO.:	A503

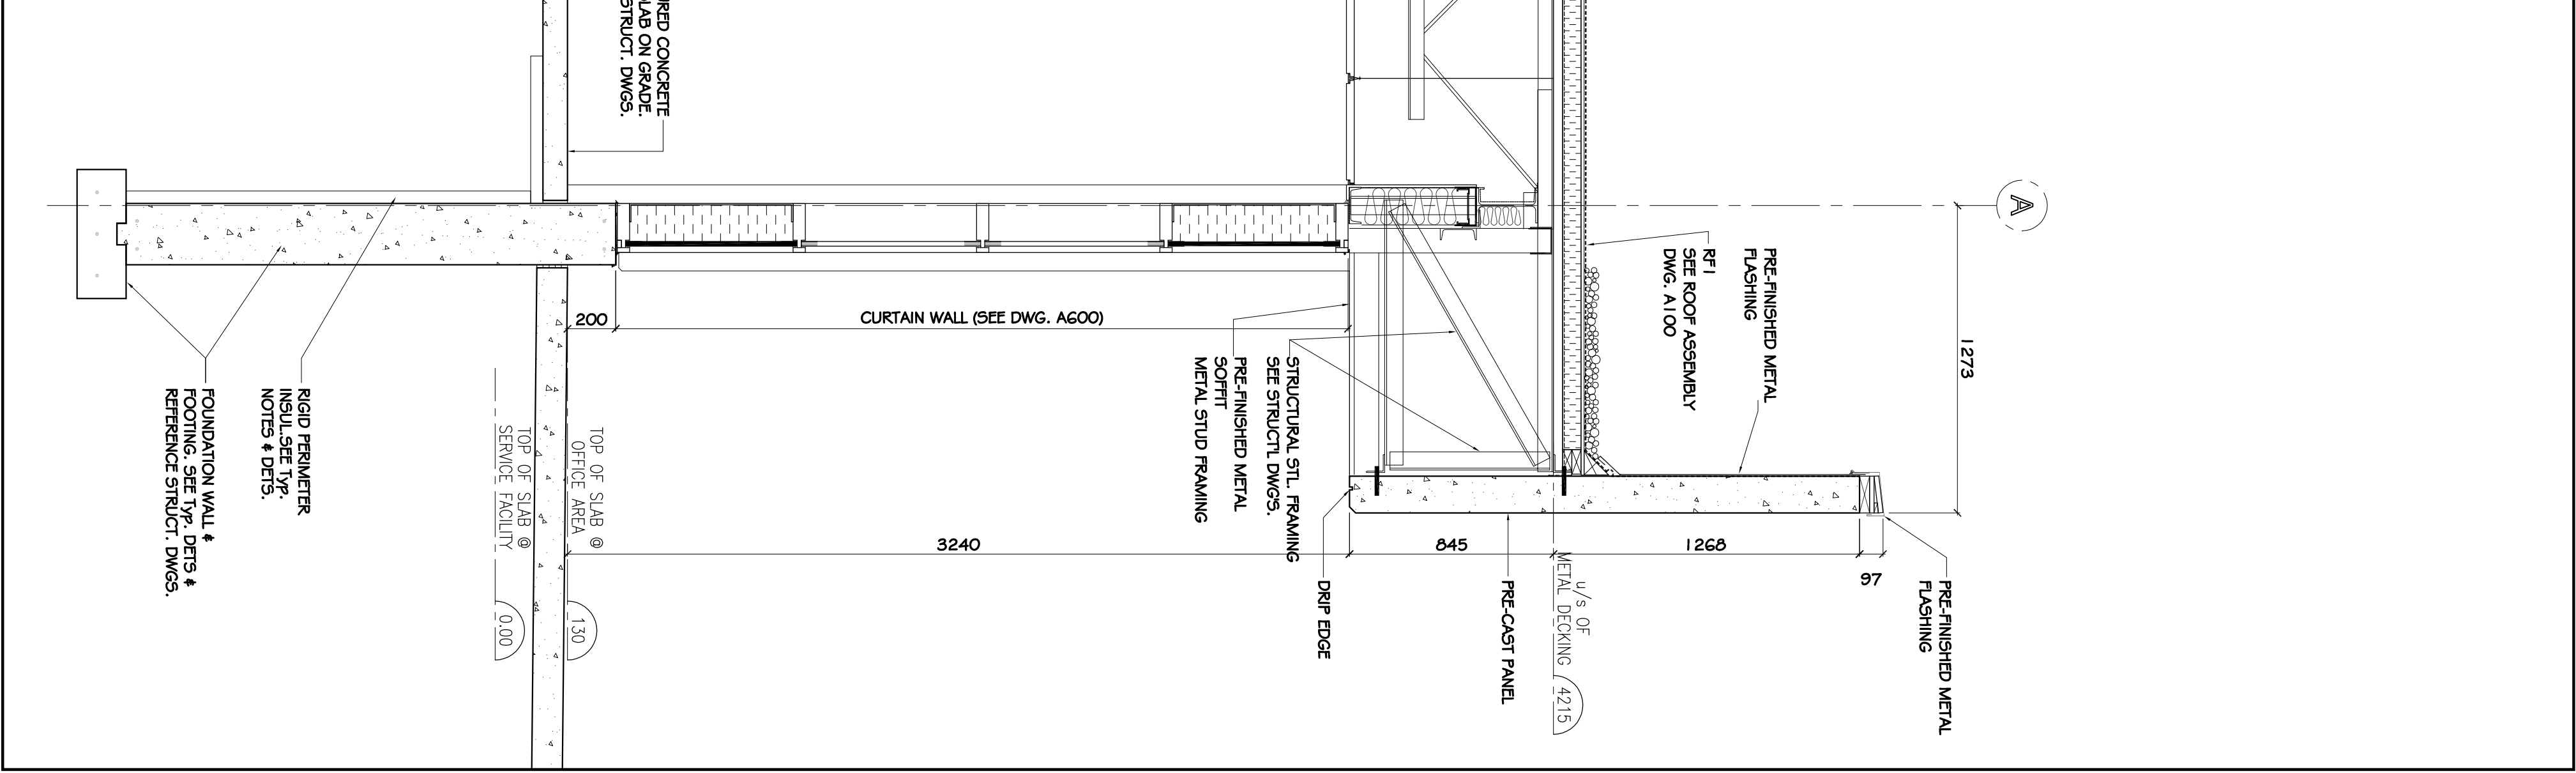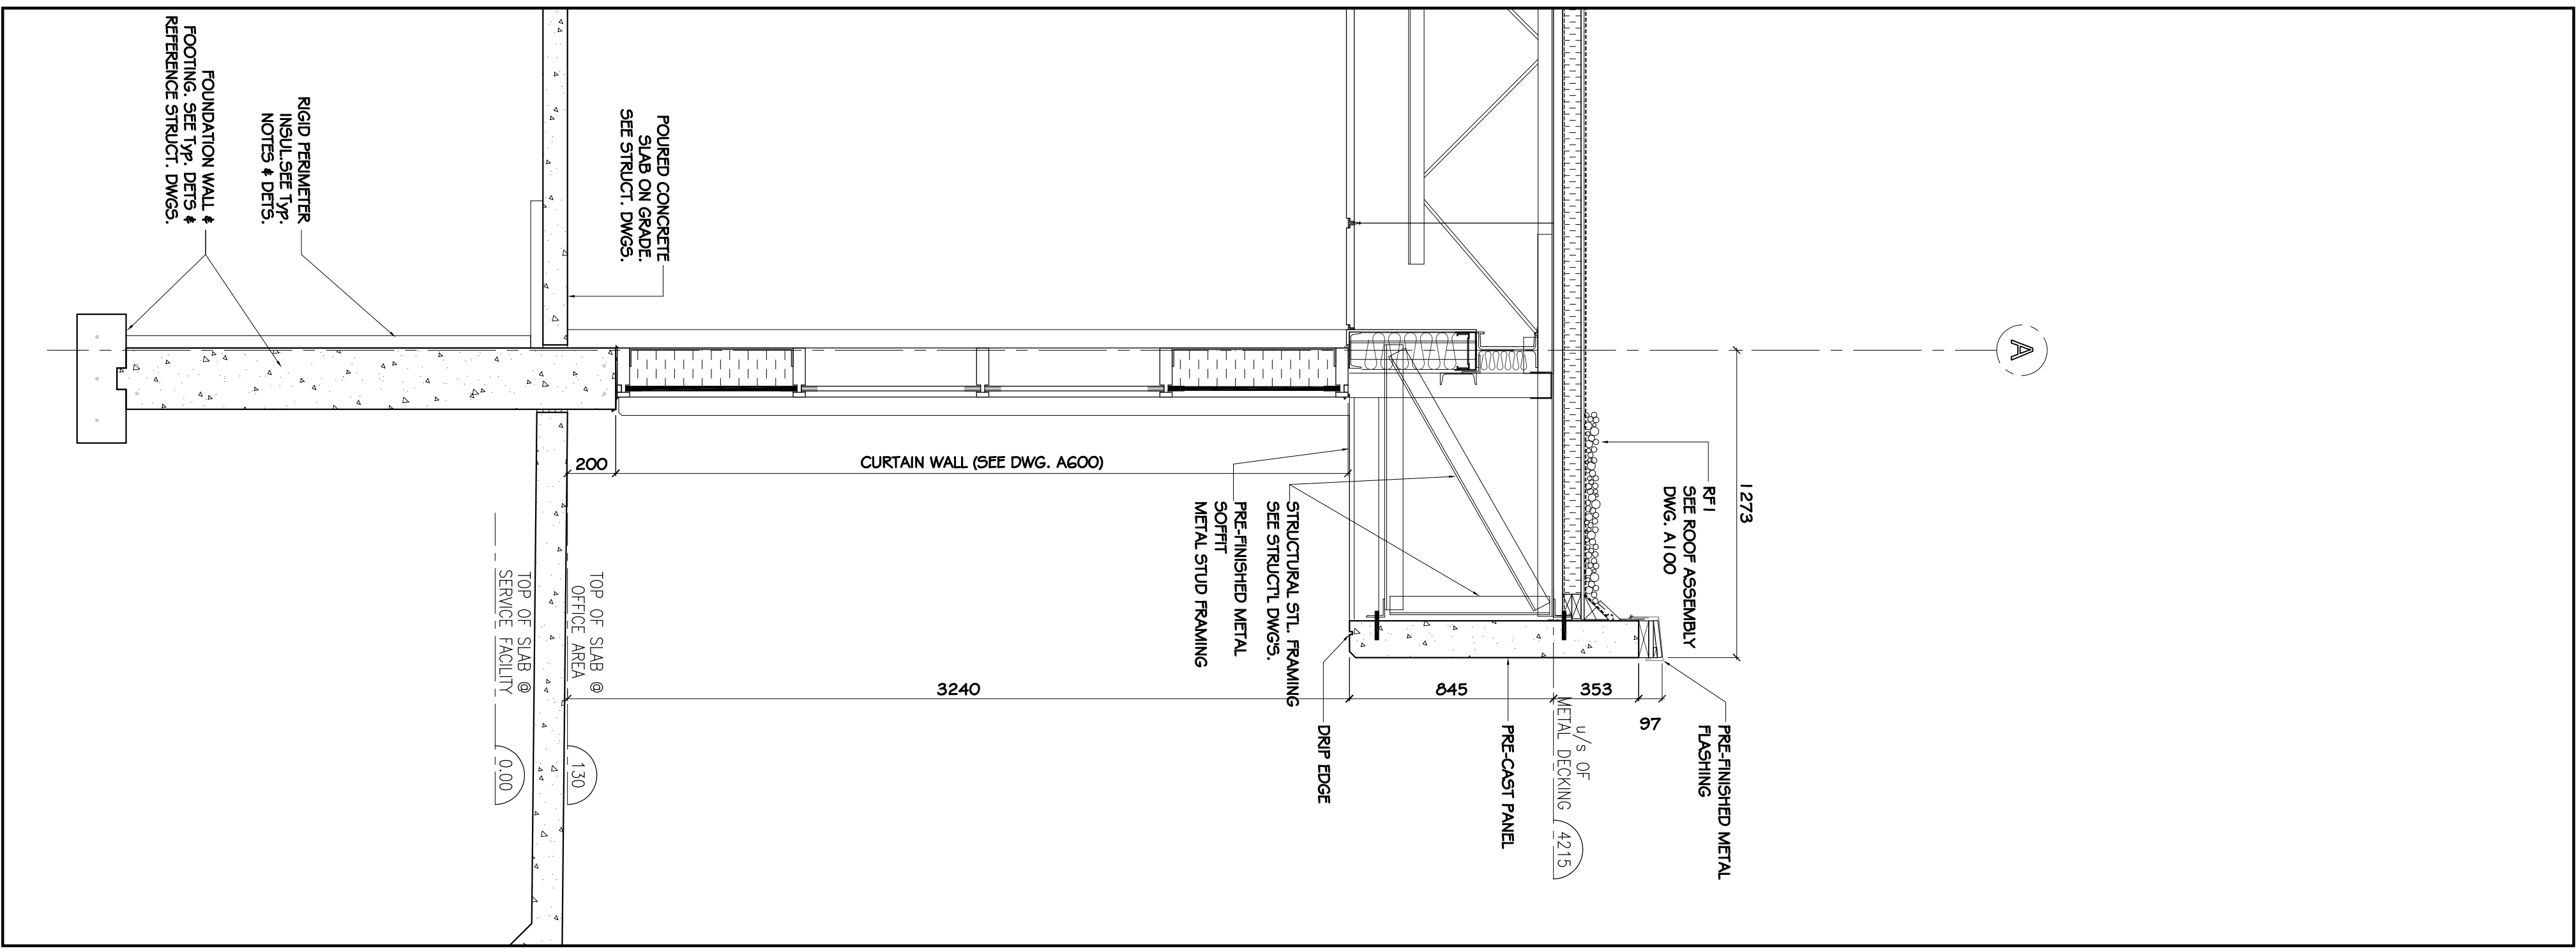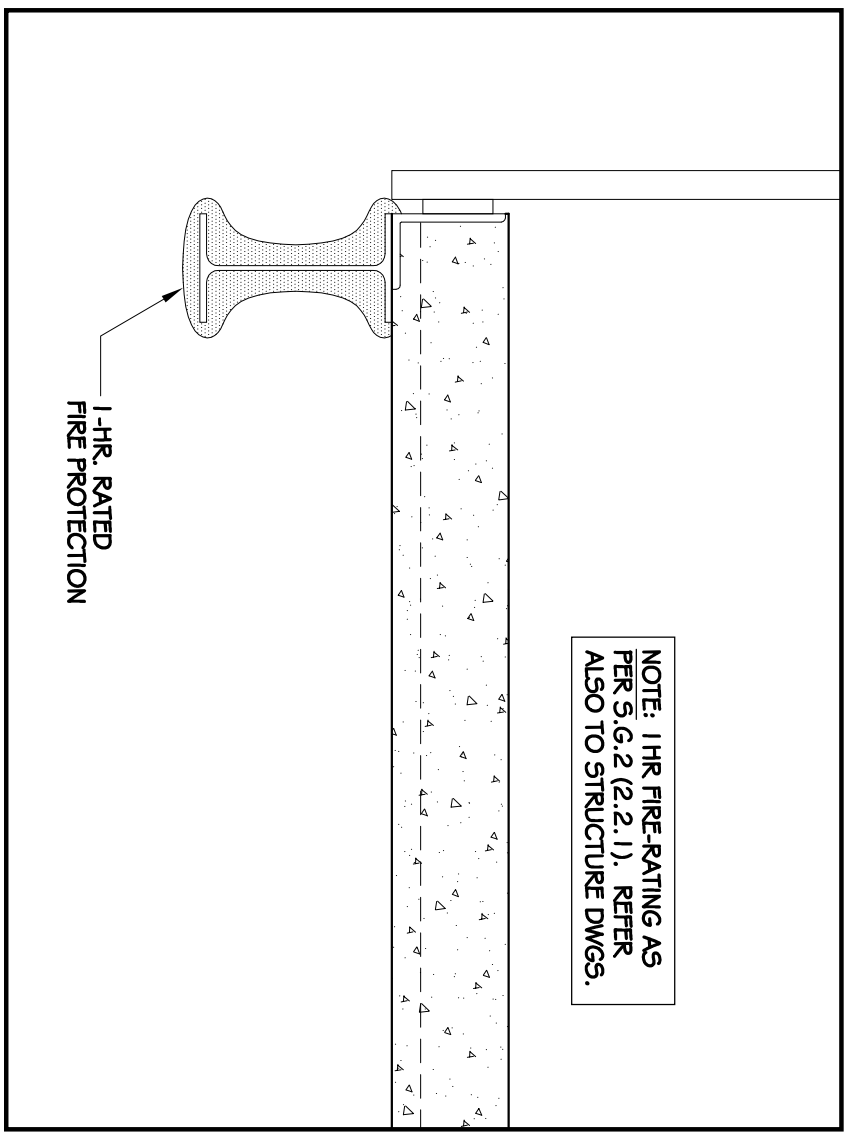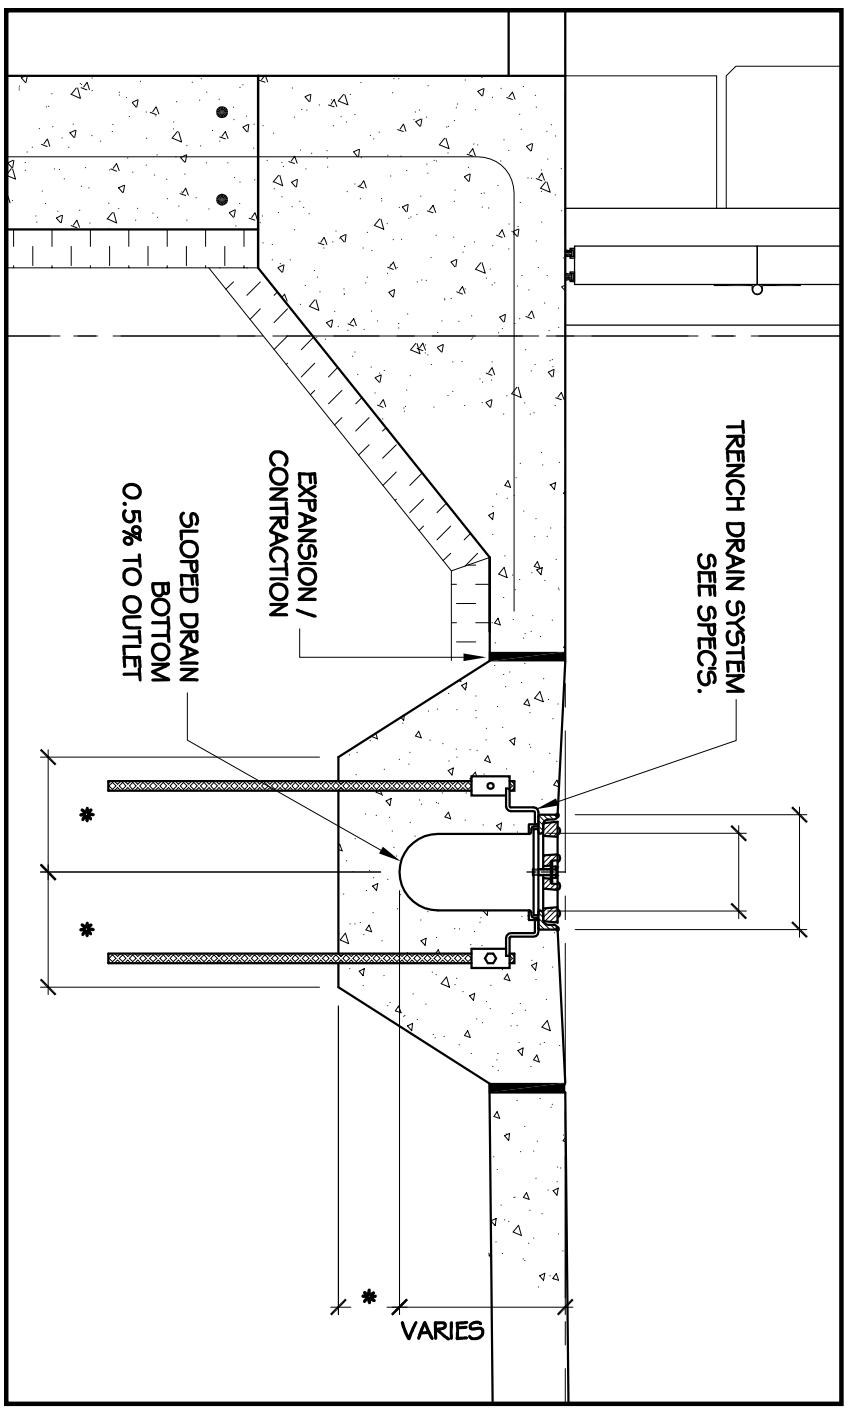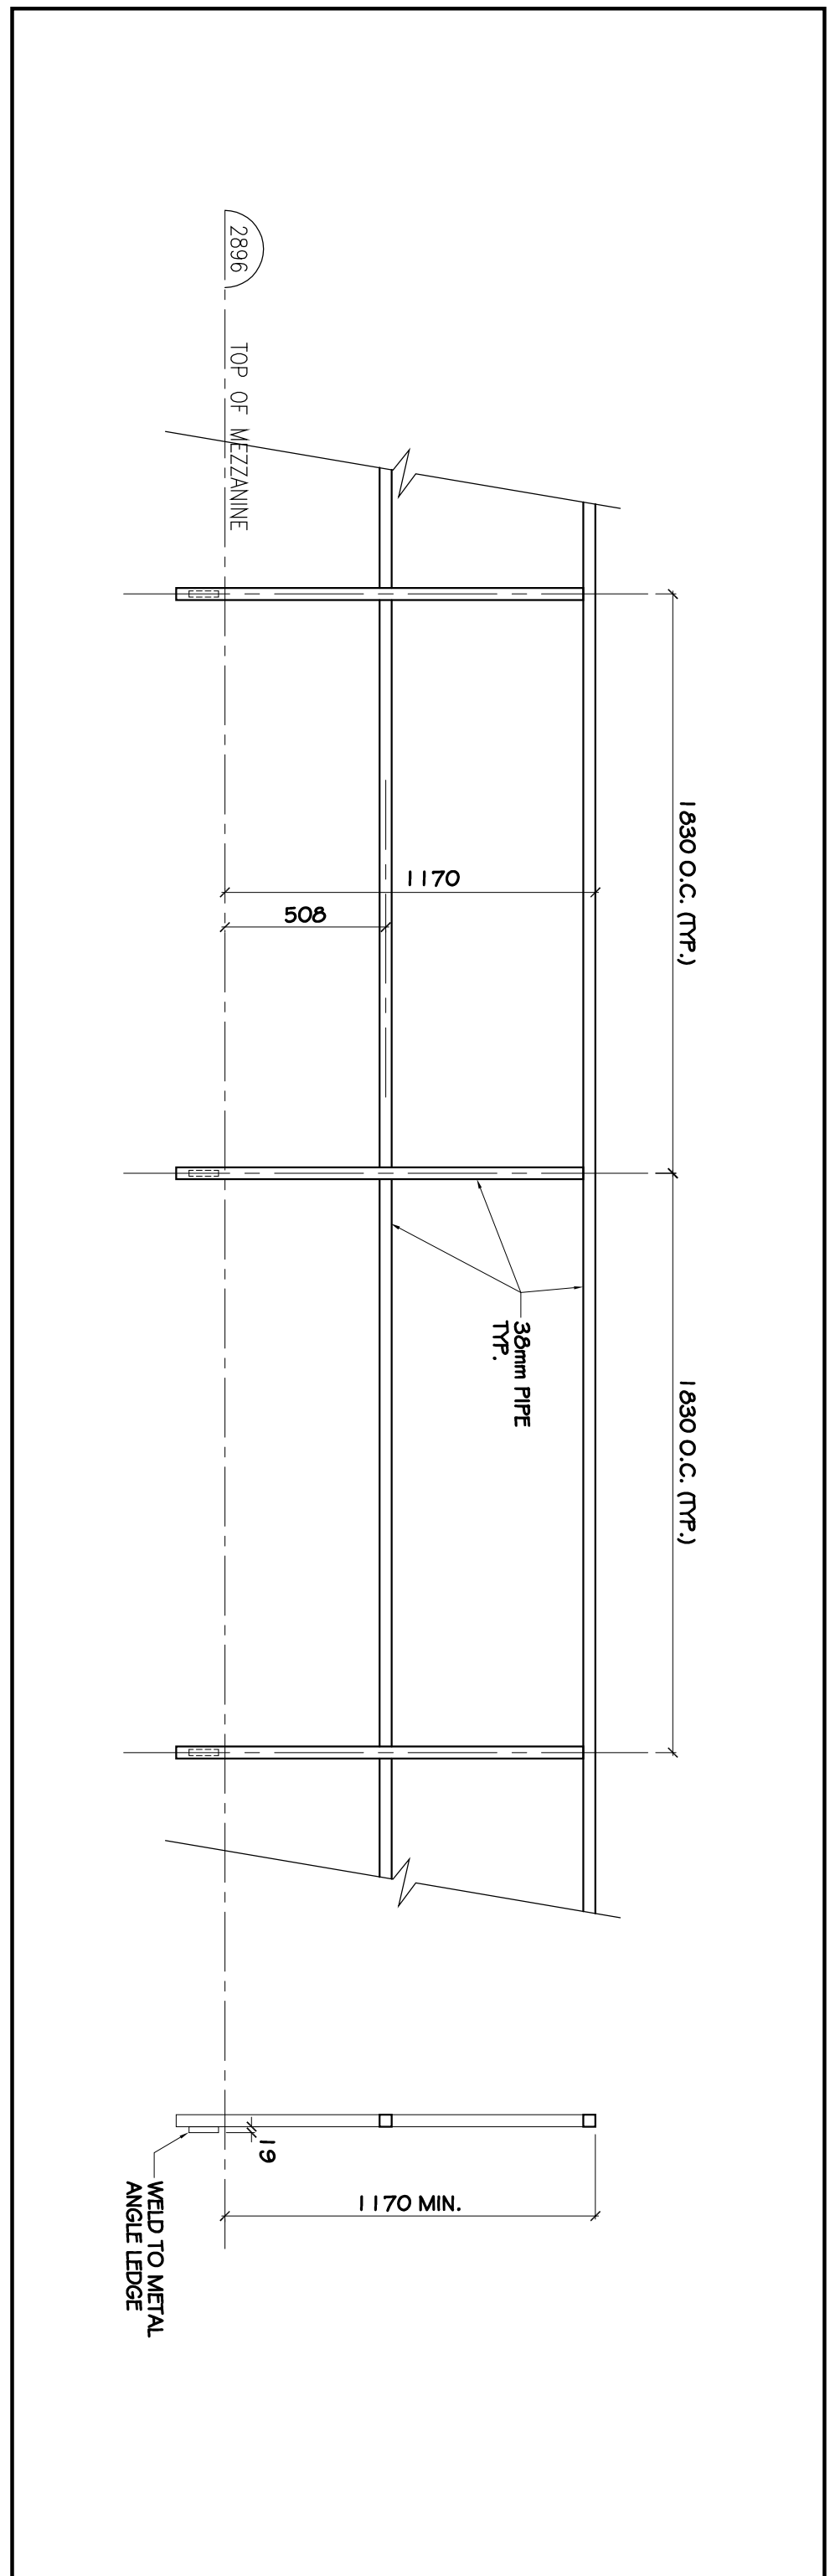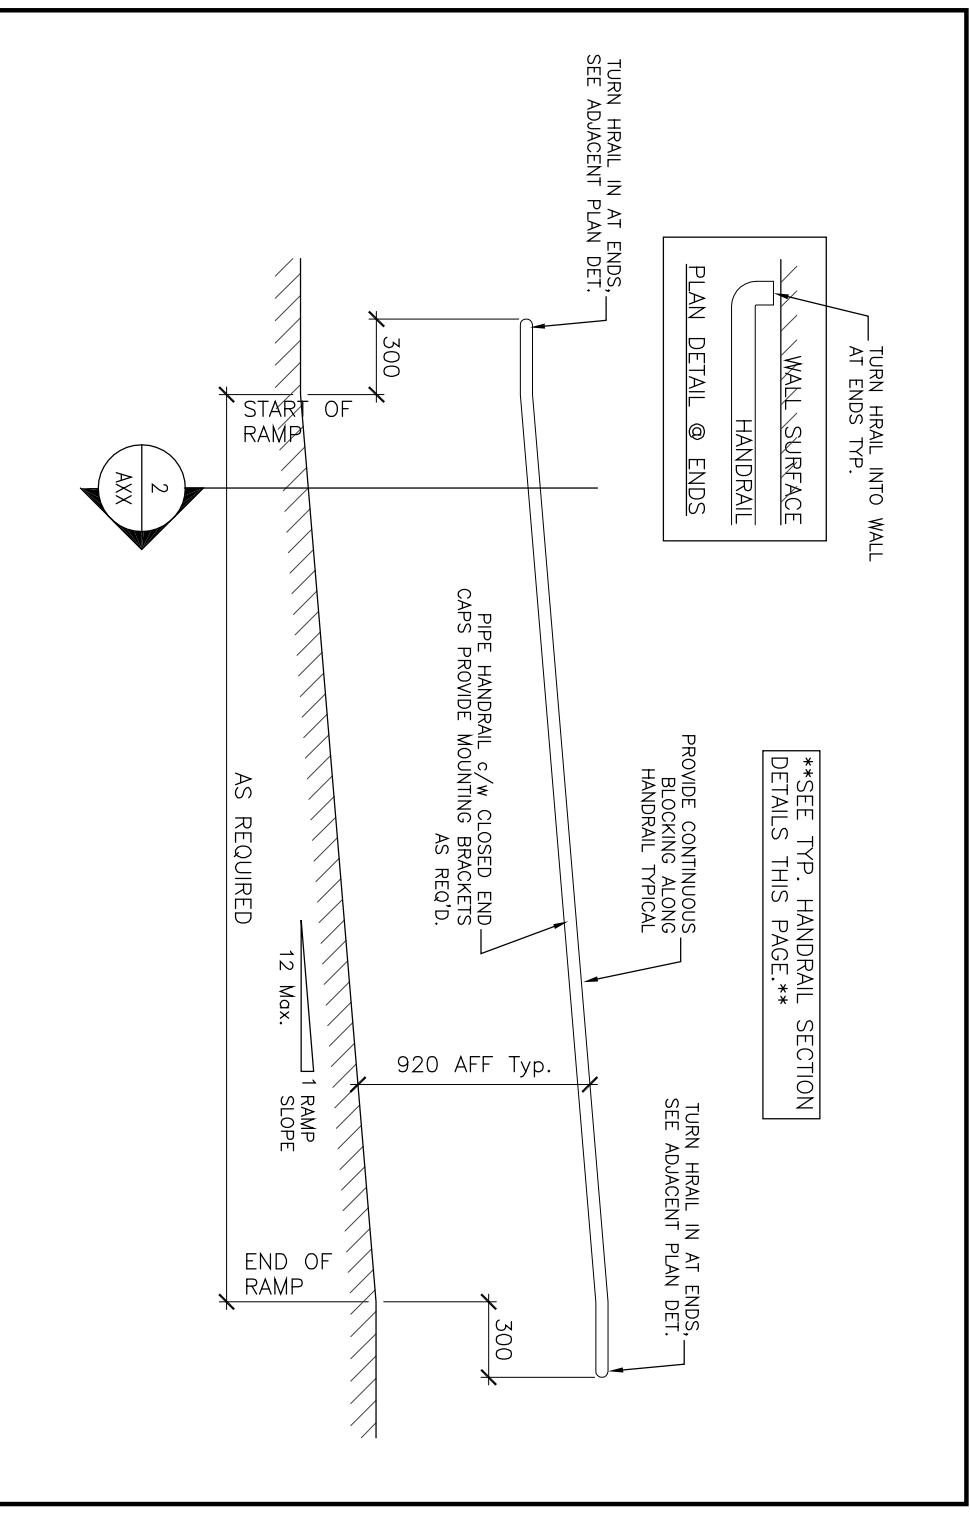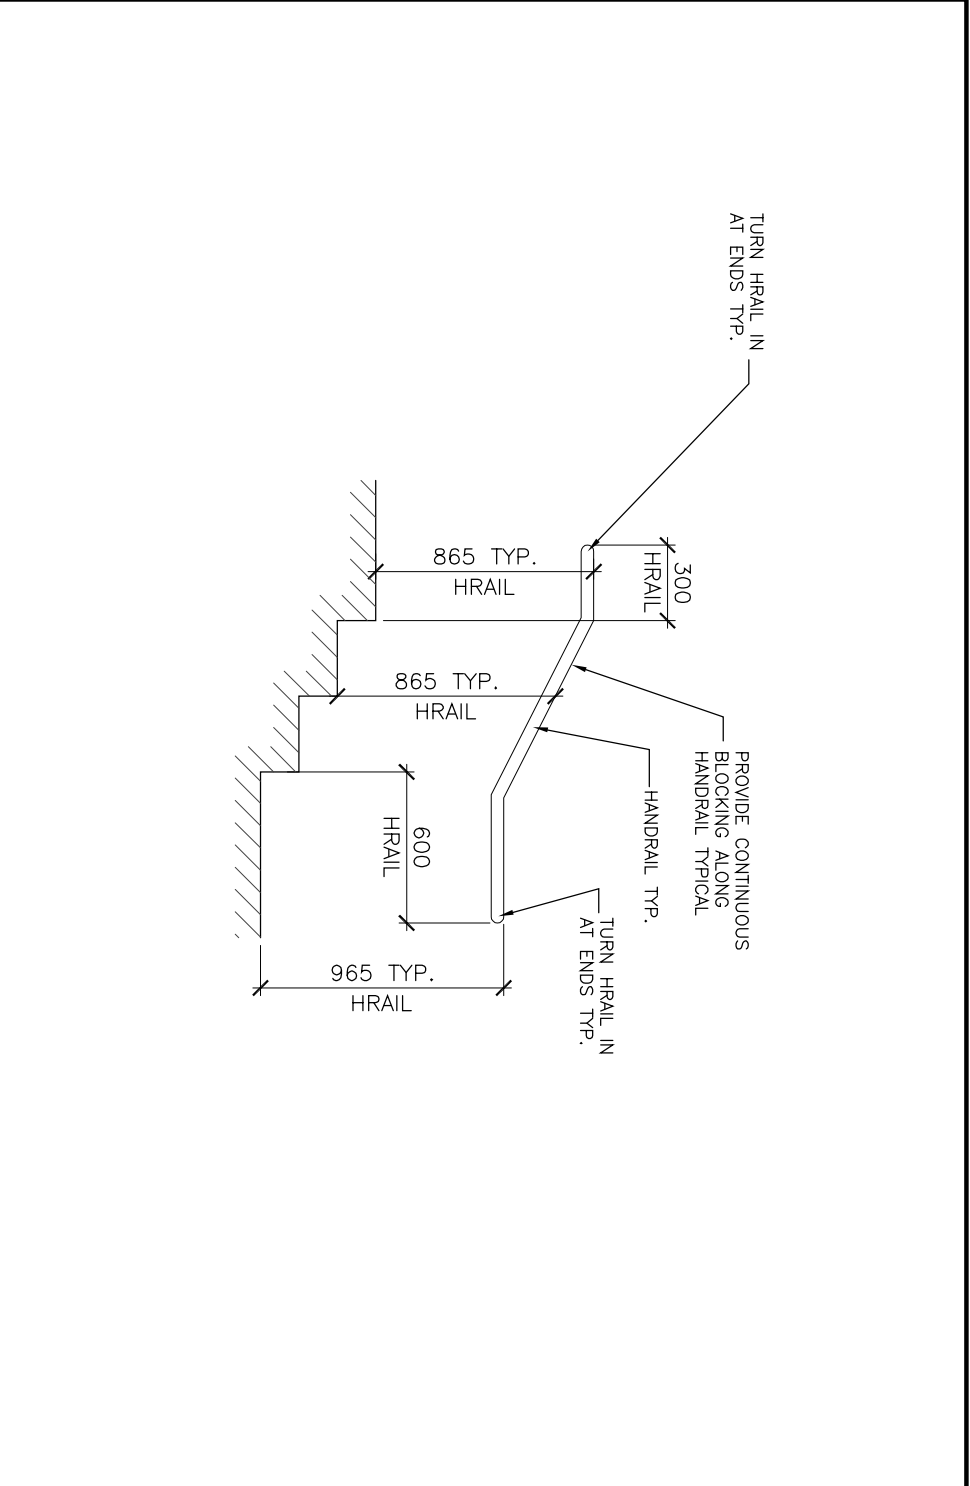

3390 SOUTH SERVICE ROAD, BURLINGTON, ONTARIO, L7N 3J5
 P: (905) 639-7753 F: (905) 333-9464 E: info@fabianiarch.ca